

All coordinates shown are based on West Virginia State Plane coordinate system North Zone, HARN datum.



**ENGINEERING
LAND SURVEYORS**
ESTABLISHED 1960
www.hampton-technical.com


Corporate Office
Etna Technical Center
35 Wilson Street, Suite 201
Pittsburgh, PA 15223
PHONE: (412) 781-9660
FAX: (412) 781-5904

CLIENT NAME: Greer Industries, Inc., Deckers Creek Limestone Company, & Pikewood, Inc.

PLAN NAME: Easement Maps

PROJECT LOC: Site C - Vicinity Map

PROJECT LOC: Monongalia & Preston Counties - West Virginia

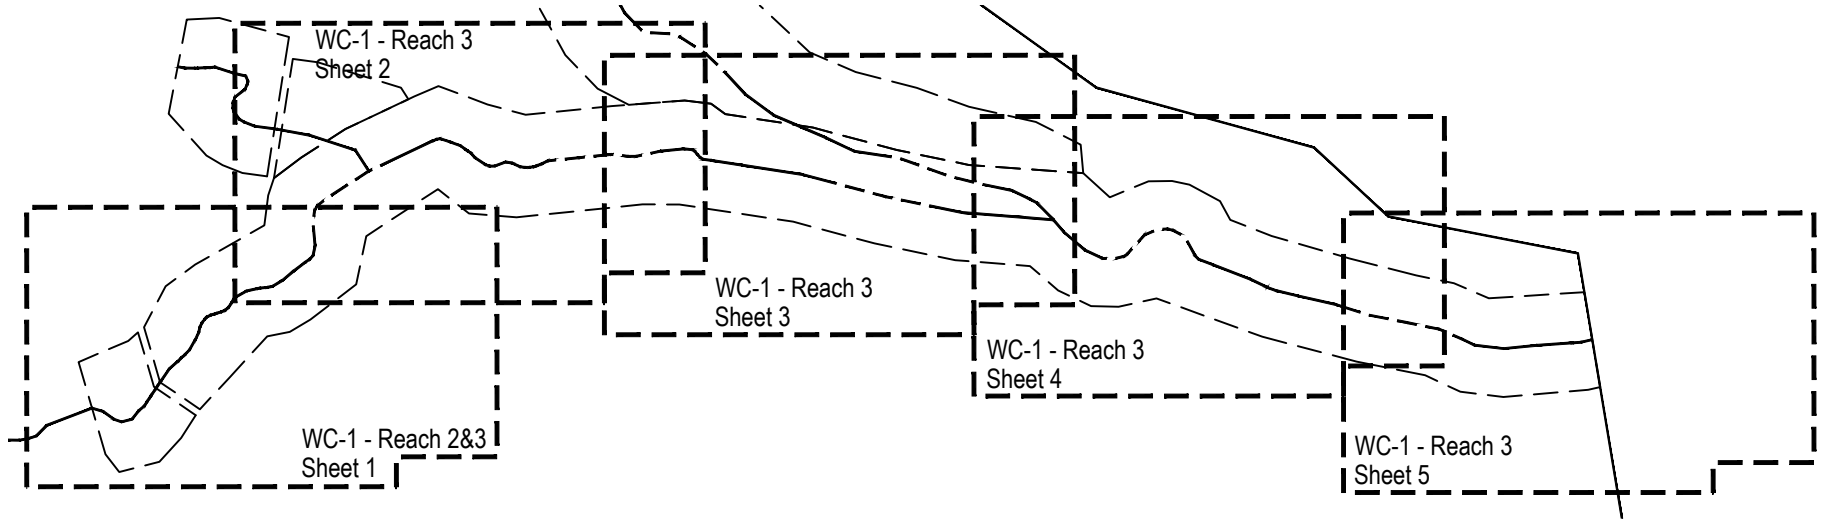

**ENGINEERING
LAND SURVEYORS**
ESTABLISHED 1960
www.hampton-technical.com


Corporate Office
Etna Technical Center
35 Wilson Street, Suite 201
Pittsburgh, PA 15223
PHONE: (412) 781-9660
FAX: (412) 781-5904

CLIENT NAME: Greer Industries, Inc., Deckers Creek Limestone Company,
& Pikewood, Inc.

Easement Maps

PLAN NAME: Site C - WC-1 - Reach 2 & 3 - Overall

PROJECT LOC: Monongalia County - West Virginia

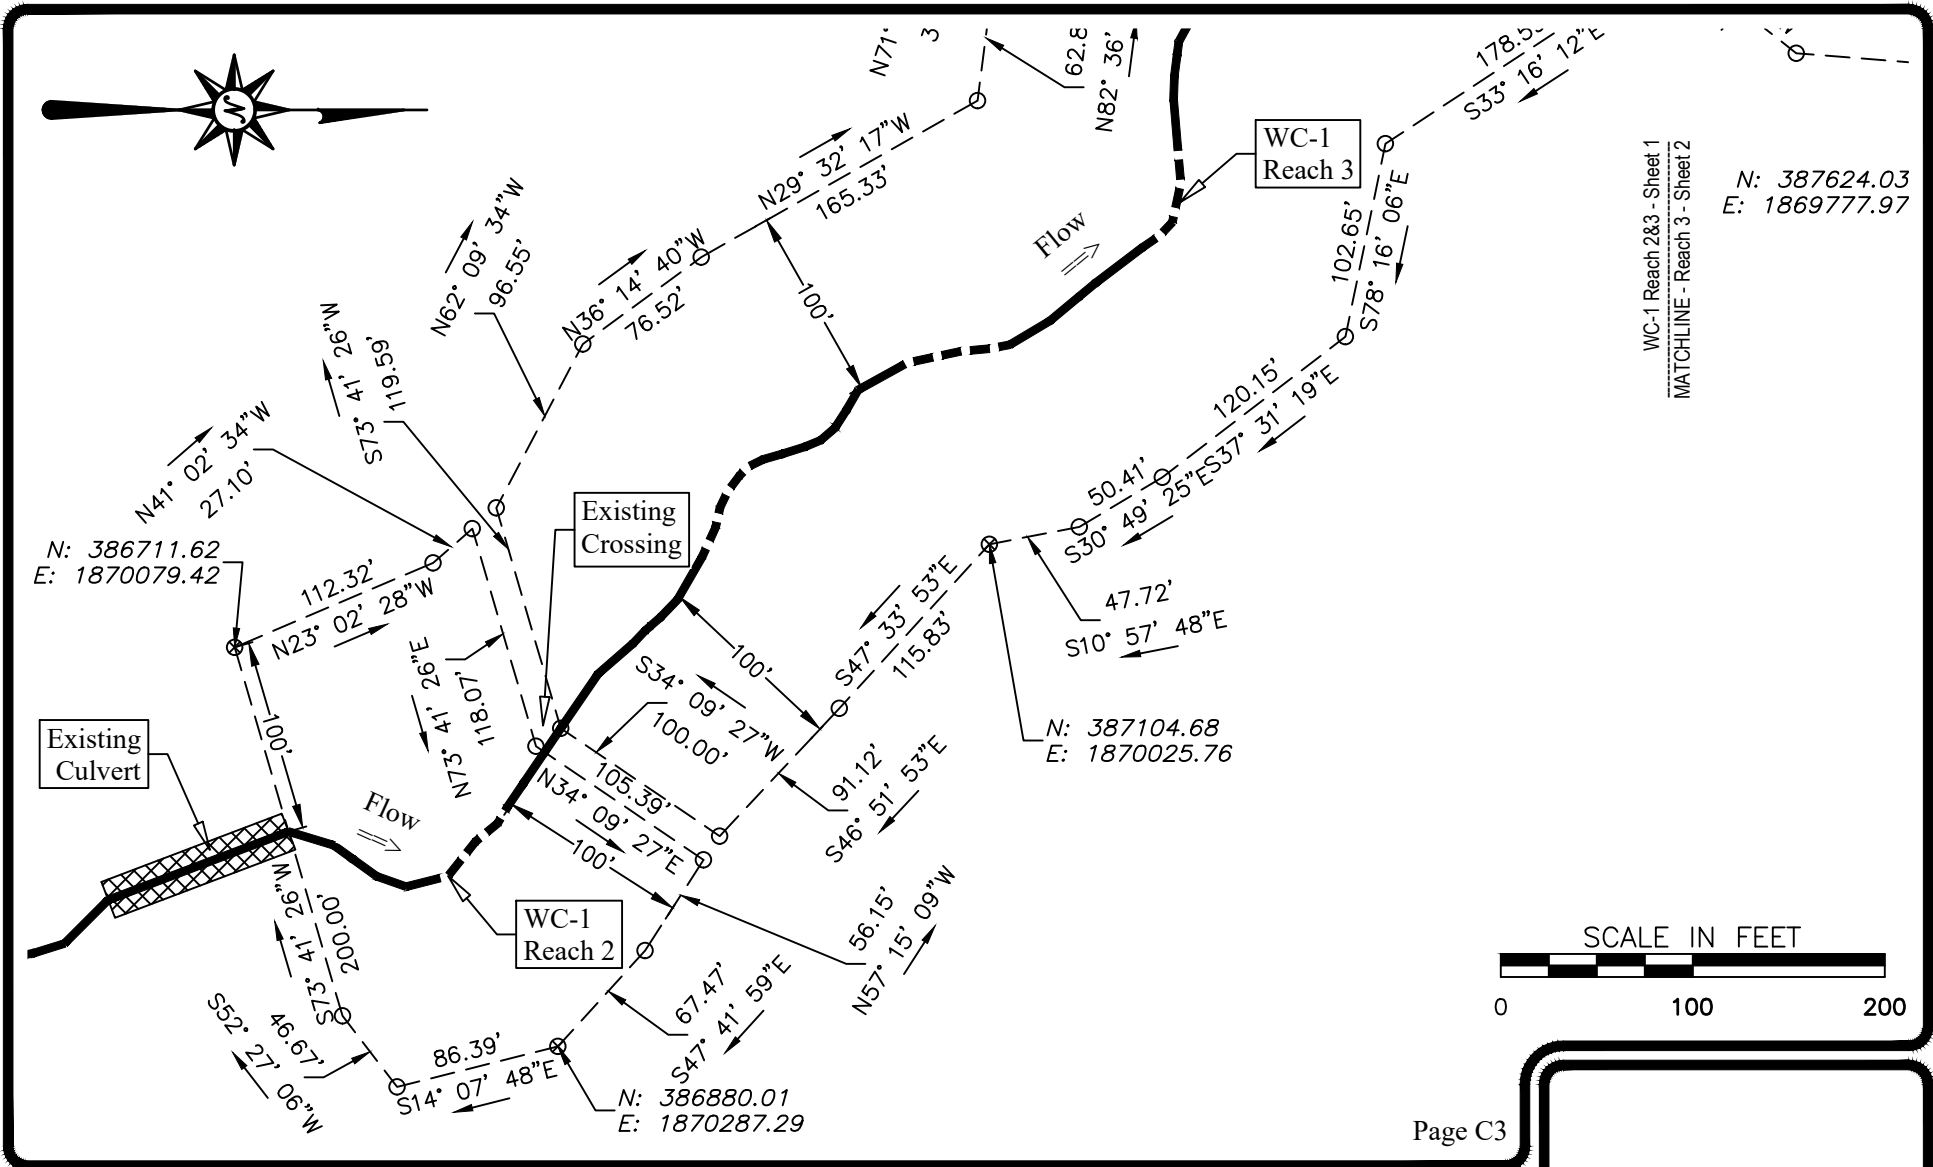

Page C3


**ENGINEERING
LAND SURVEYORS**
 ESTABLISHED 1960
 www.hampton-technical.com


Corporate Office
 Etna Technical Center
 35 Wilson Street, Suite 201
 Pittsburgh, PA 15223
 PHONE: (412) 781-9660
 FAX: (412) 781-5904

CLIENT NAME: Greer Industries, Inc., Deckers Creek Limestone Company, & Pikewood, Inc.

PLAN NAME: Easement Maps
 Site C - WC-1 - Reach 2 & 3 - Sheet 1

PROJECT LOC: Monongalia County - West Virginia

| | | | | | | | | | | | |
|--------|-------|-------|------------|-------|--------------------------|--------|-----------|------|-----|------|----|
| PROJ#: | 11698 | DATE: | 09-24-2020 | FILE: | 11698-SiteABCDEF-Dev.dwg | SCALE: | 1' = 100' | DRW: | dms | CHK: | ms |
|--------|-------|-------|------------|-------|--------------------------|--------|-----------|------|-----|------|----|

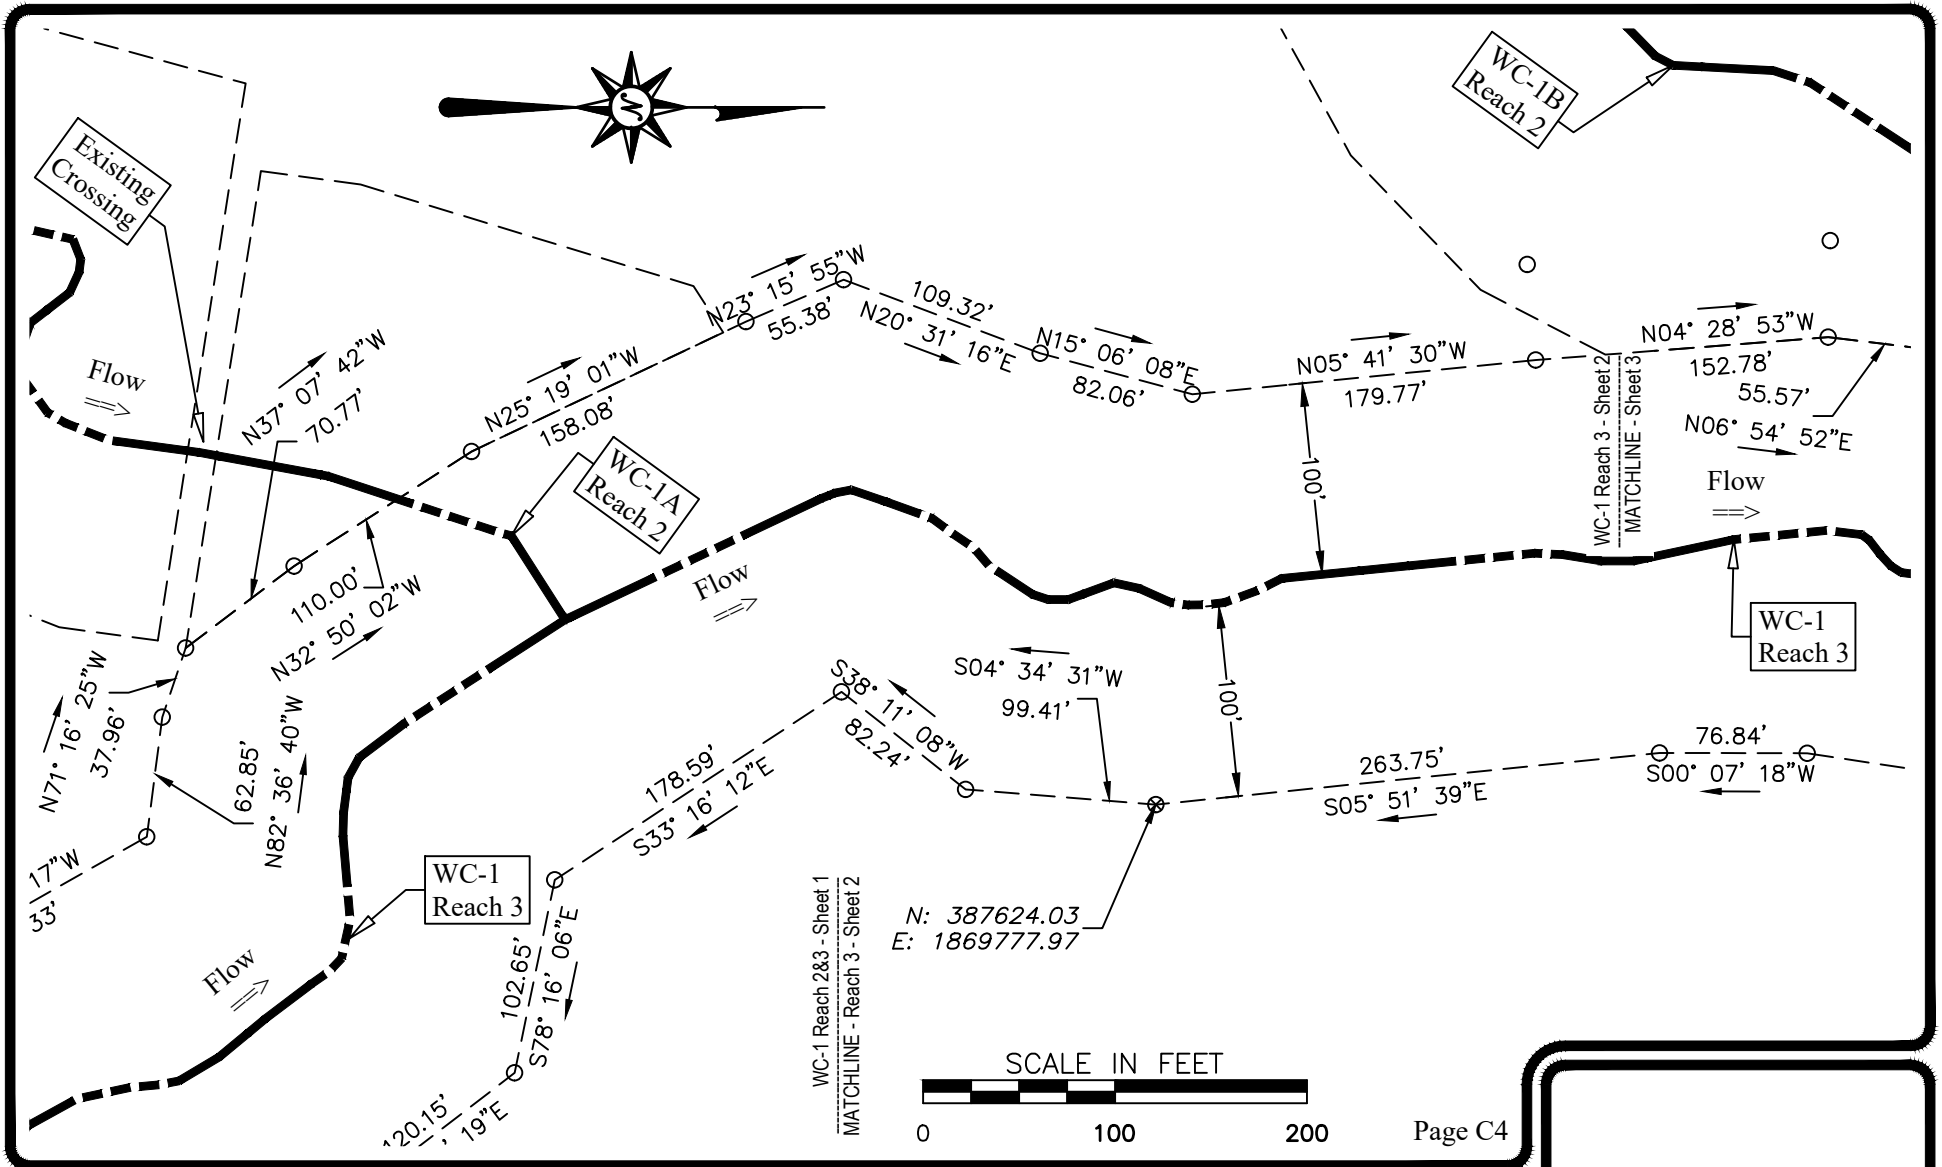


**ENGINEERING
LAND SURVEYORS**
 ESTABLISHED 1960
 www.hampton-technical.com


Corporate Office
 Etna Technical Center
 35 Wilson Street, Suite 201
 Pittsburgh, PA 15223
 PHONE: (412) 781-9660
 FAX: (412) 781-5904

CLIENT NAME: Greer Industries, Inc., Deckers Creek Limestone Company, & Pikewood, Inc.

PLAN NAME: Easement Maps
Site C - WC-1 - Reach 3 - Sheet 2

PROJECT LOC: Monongalia County - West Virginia

| | | | | | | | | | | | |
|--------|-------|-------|------------|-------|--------------------------|--------|-----------|------|-----|------|----|
| PROJ#: | 11698 | DATE: | 09-24-2020 | FILE: | 11698-SiteABCDEF-Dev.dwg | SCALE: | 1' = 100' | DRW: | dms | CHK: | ms |
|--------|-------|-------|------------|-------|--------------------------|--------|-----------|------|-----|------|----|

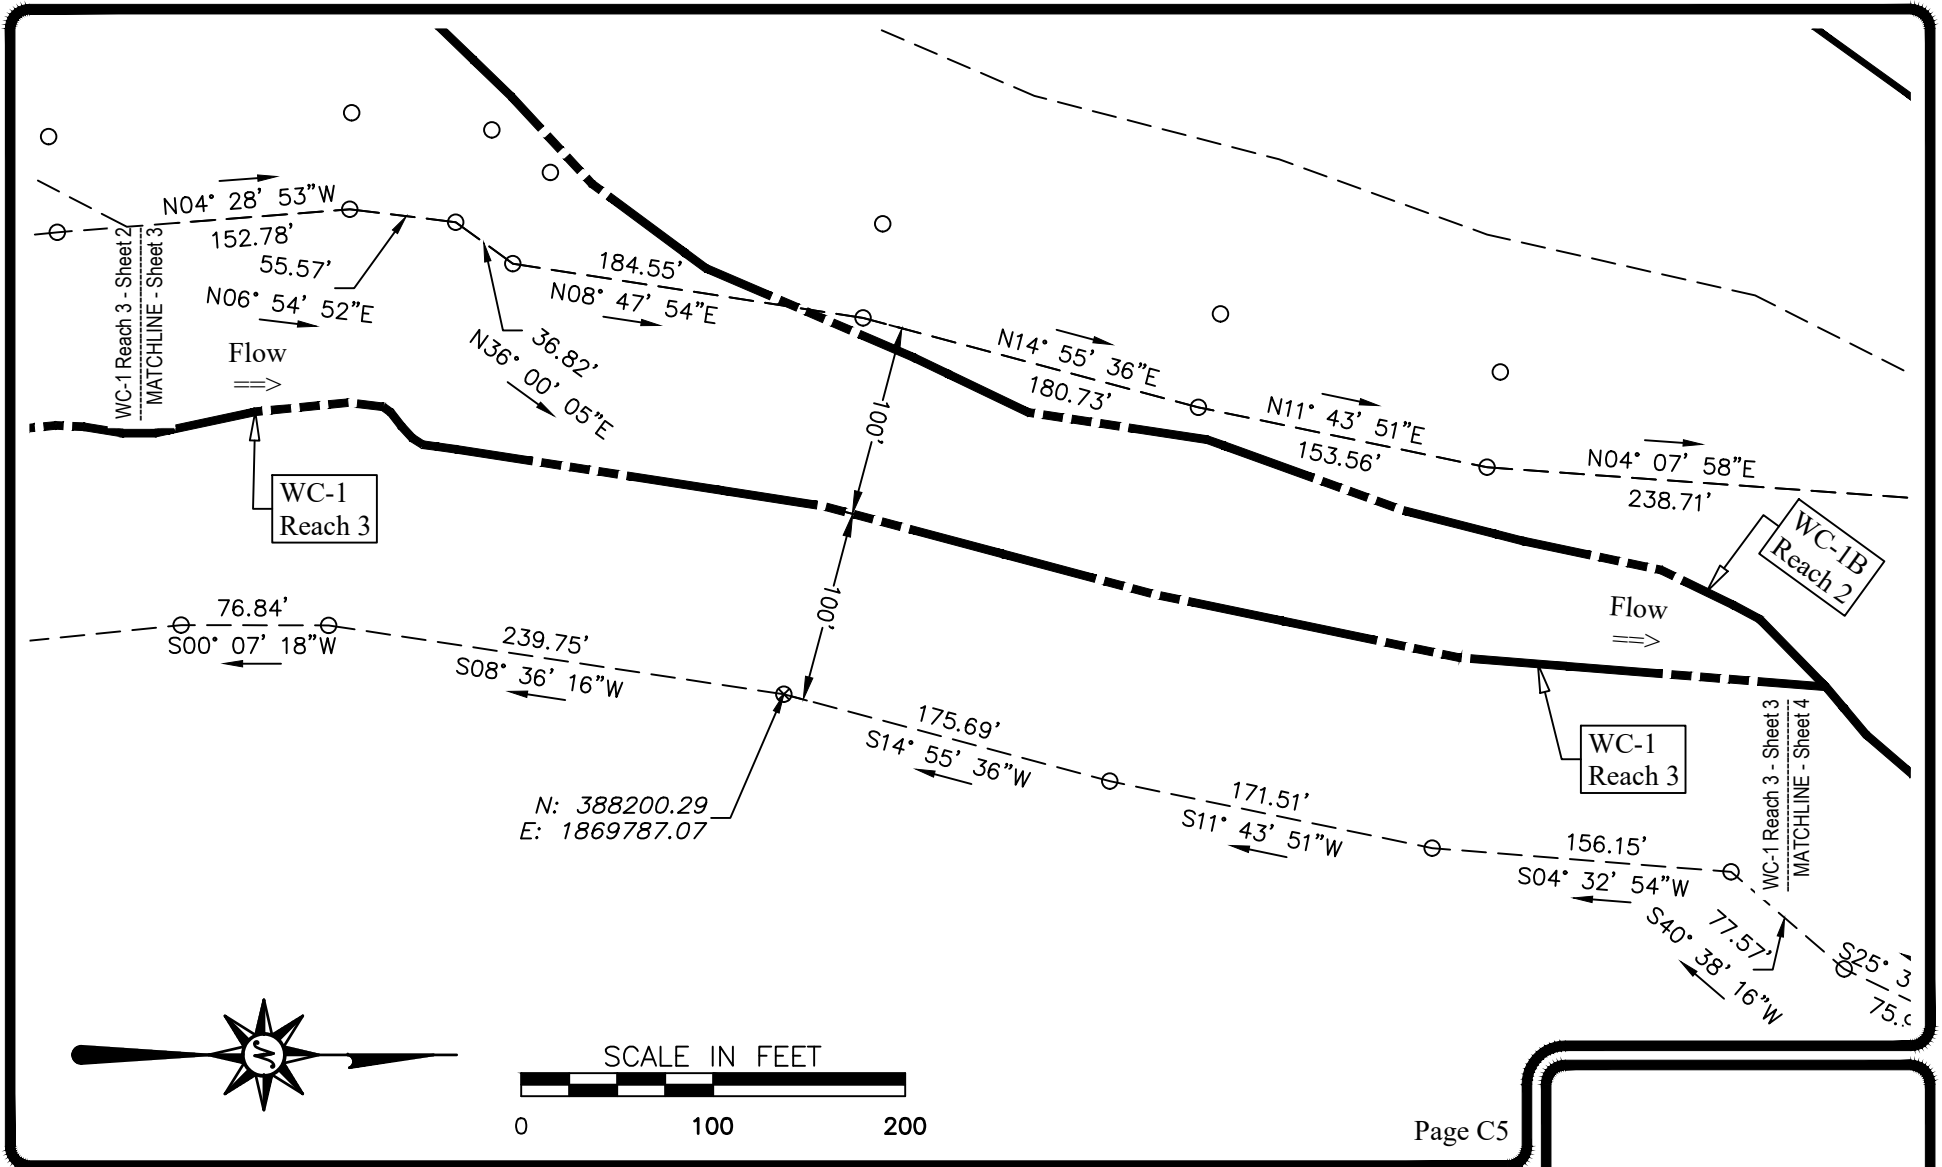

HAMPTON TECHNICAL ASSOCIATES


ENGINEERING LAND SURVEYORS
ESTABLISHED 1960
www.hampton-technical.com

Corporate Office
Etna Technical Center
35 Wilson Street, Suite 201
Pittsburgh, PA 15223
PHONE: (412) 781-9660
FAX: (412) 781-5904

CLIENT NAME: Greer Industries, Inc., Deckers Creek Limestone Company, & Pikewood, Inc.

PLAN NAME: Easement Maps
Site C - WC-1 - Reach 3 - Sheet 3

PROJECT LOC: Monongalia County - West Virginia

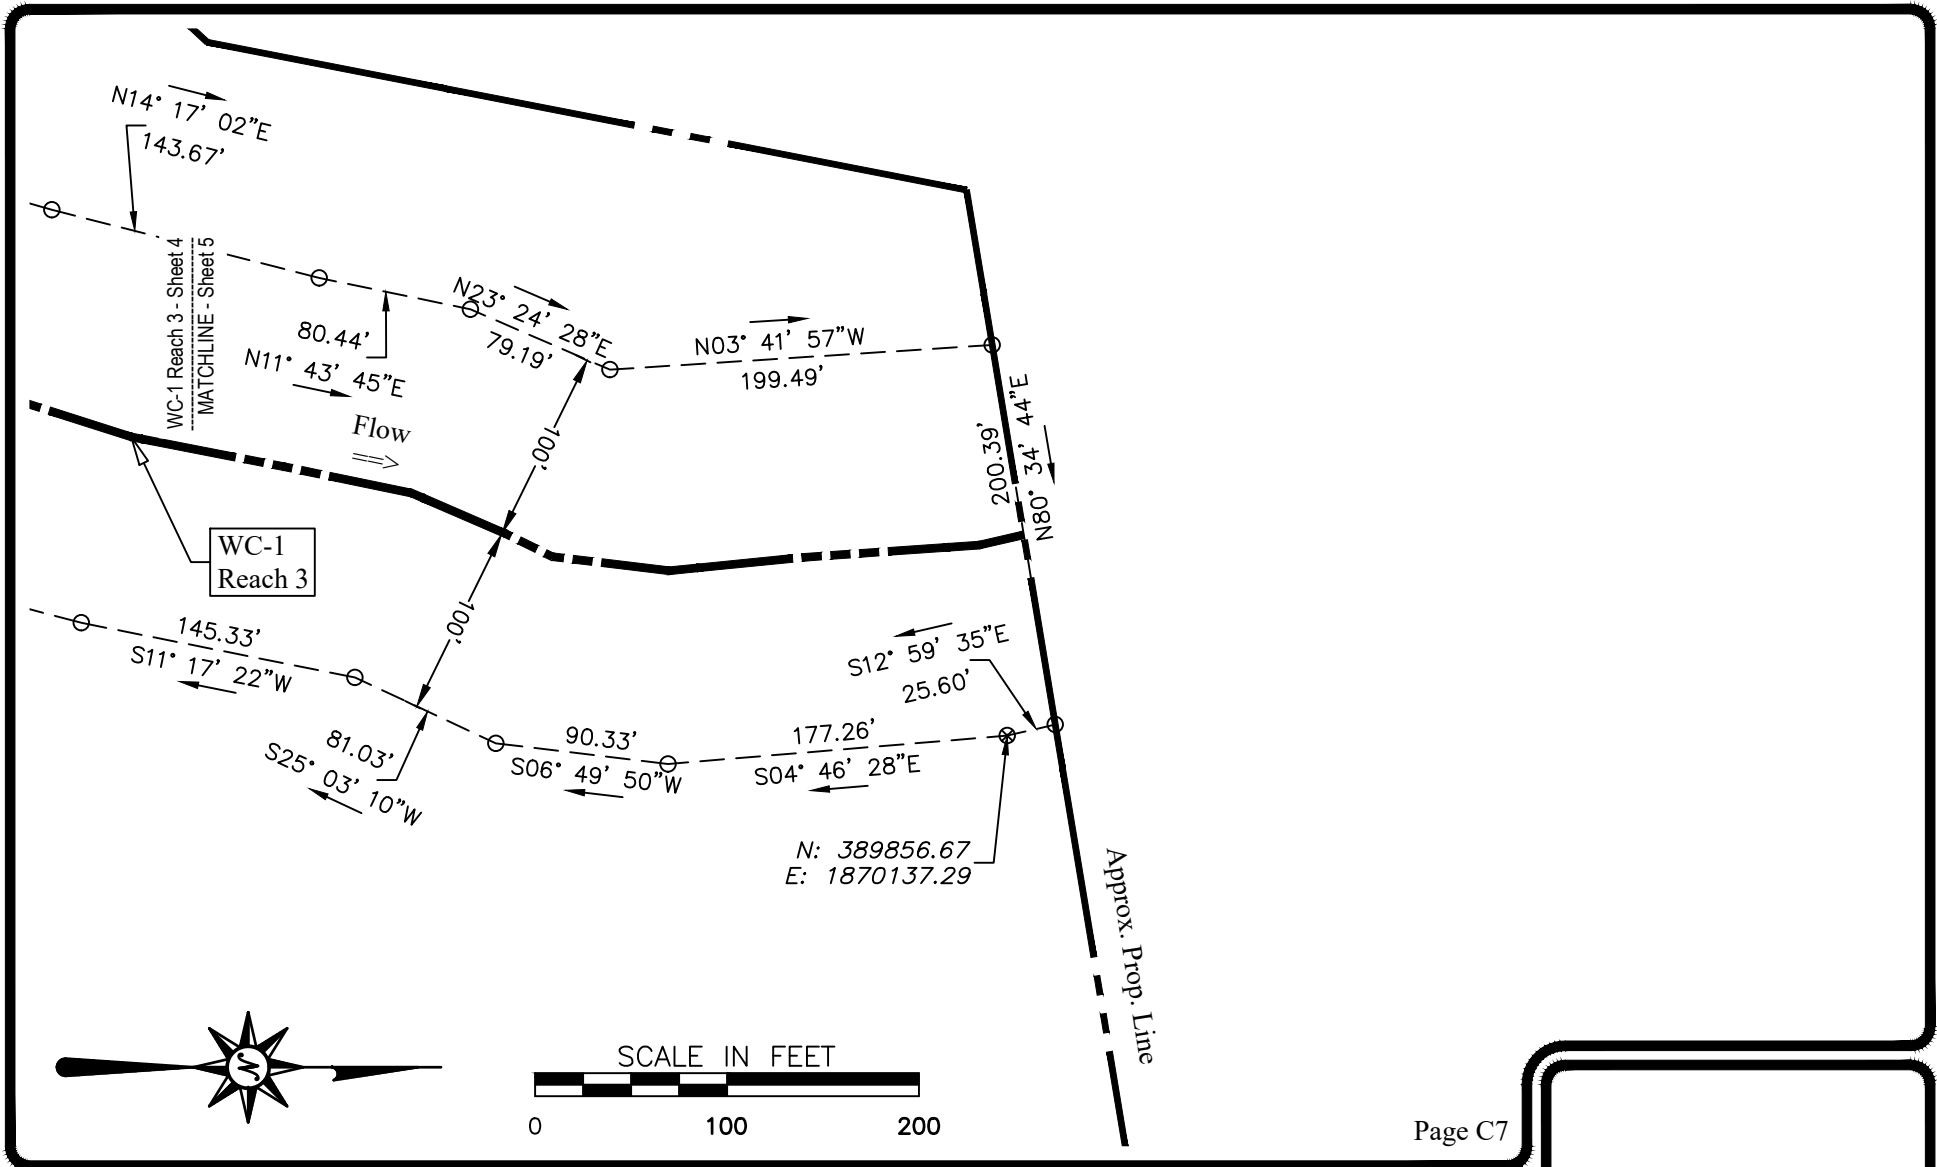


**ENGINEERING
LAND SURVEYORS**
 ESTABLISHED 1960
 www.hampton-technical.com




Corporate Office
 Etna Technical Center
 35 Wilson Street, Suite 201
 Pittsburgh, PA 15223
 PHONE: (412) 781-9660
 FAX: (412) 781-5904

CLIENT NAME: Greer Industries, Inc., Deckers Creek Limestone Company, & Pikewood, Inc.
Easement Maps

PLAN NAME: Site C - WC-1 - Reach 3 - Sheet 5

PROJECT LOC: Monongalia County - West Virginia

| | | | | | | | | | | | |
|--------|-------|-------|------------|-------|--------------------------|--------|-----------|------|-----|------|----|
| PROJ#: | 11698 | DATE: | 09-24-2020 | FILE: | 11698-SiteABCDEF-Dev.dwg | SCALE: | 1' = 100' | DRW: | dms | CHK: | ms |
|--------|-------|-------|------------|-------|--------------------------|--------|-----------|------|-----|------|----|

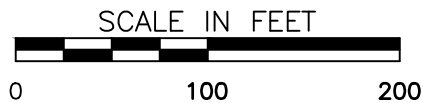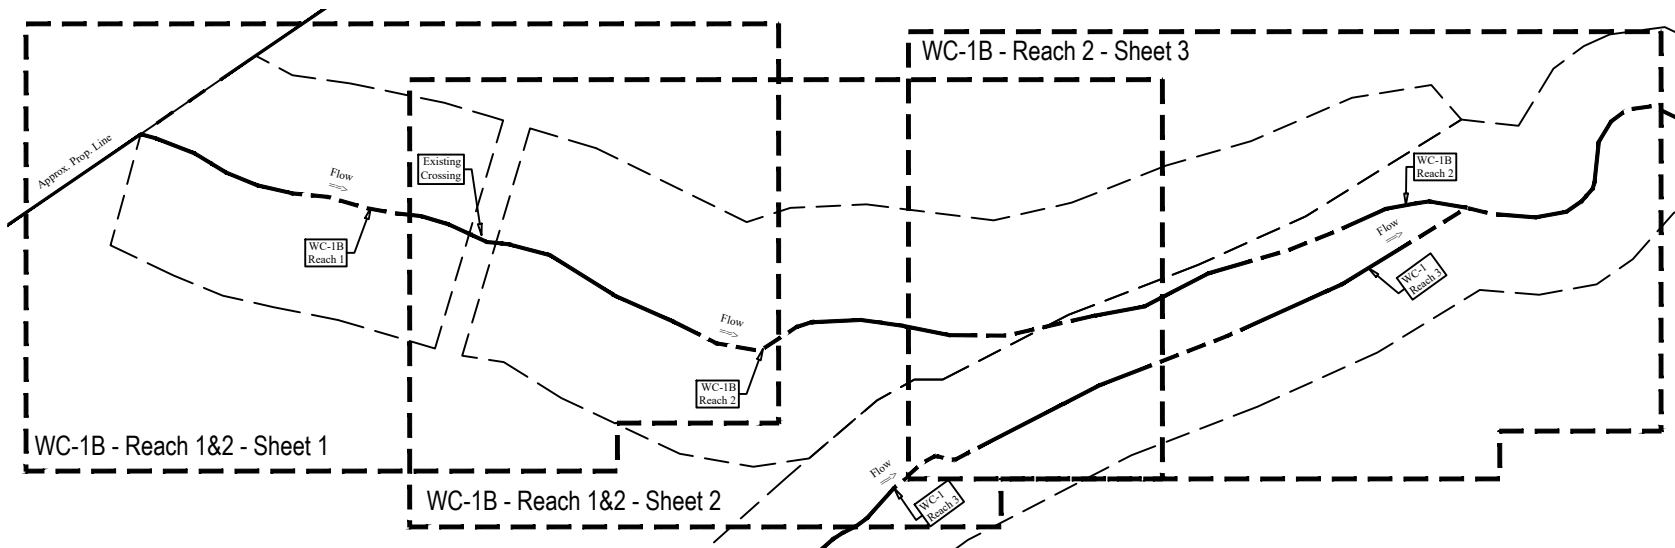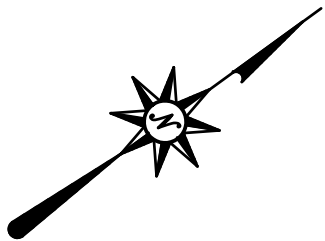

ENGINEERING
LAND SURVEYORS
ESTABLISHED 1960
www.hampton-technical.com


Corporate Office
Etna Technical Center
35 Wilson Street, Suite 201
Pittsburgh, PA 15223
PHONE: (412) 781-9660
FAX: (412) 781-5904

CLIENT NAME: Greer Industries, Inc., Deckers Creek Limestone Company,
& Pikewood, Inc.

Easement Maps

PLAN NAME: Site C - WC-1B - Reach 1 & 2 - Overall

PROJECT LOC: Monongalia County - West Virginia

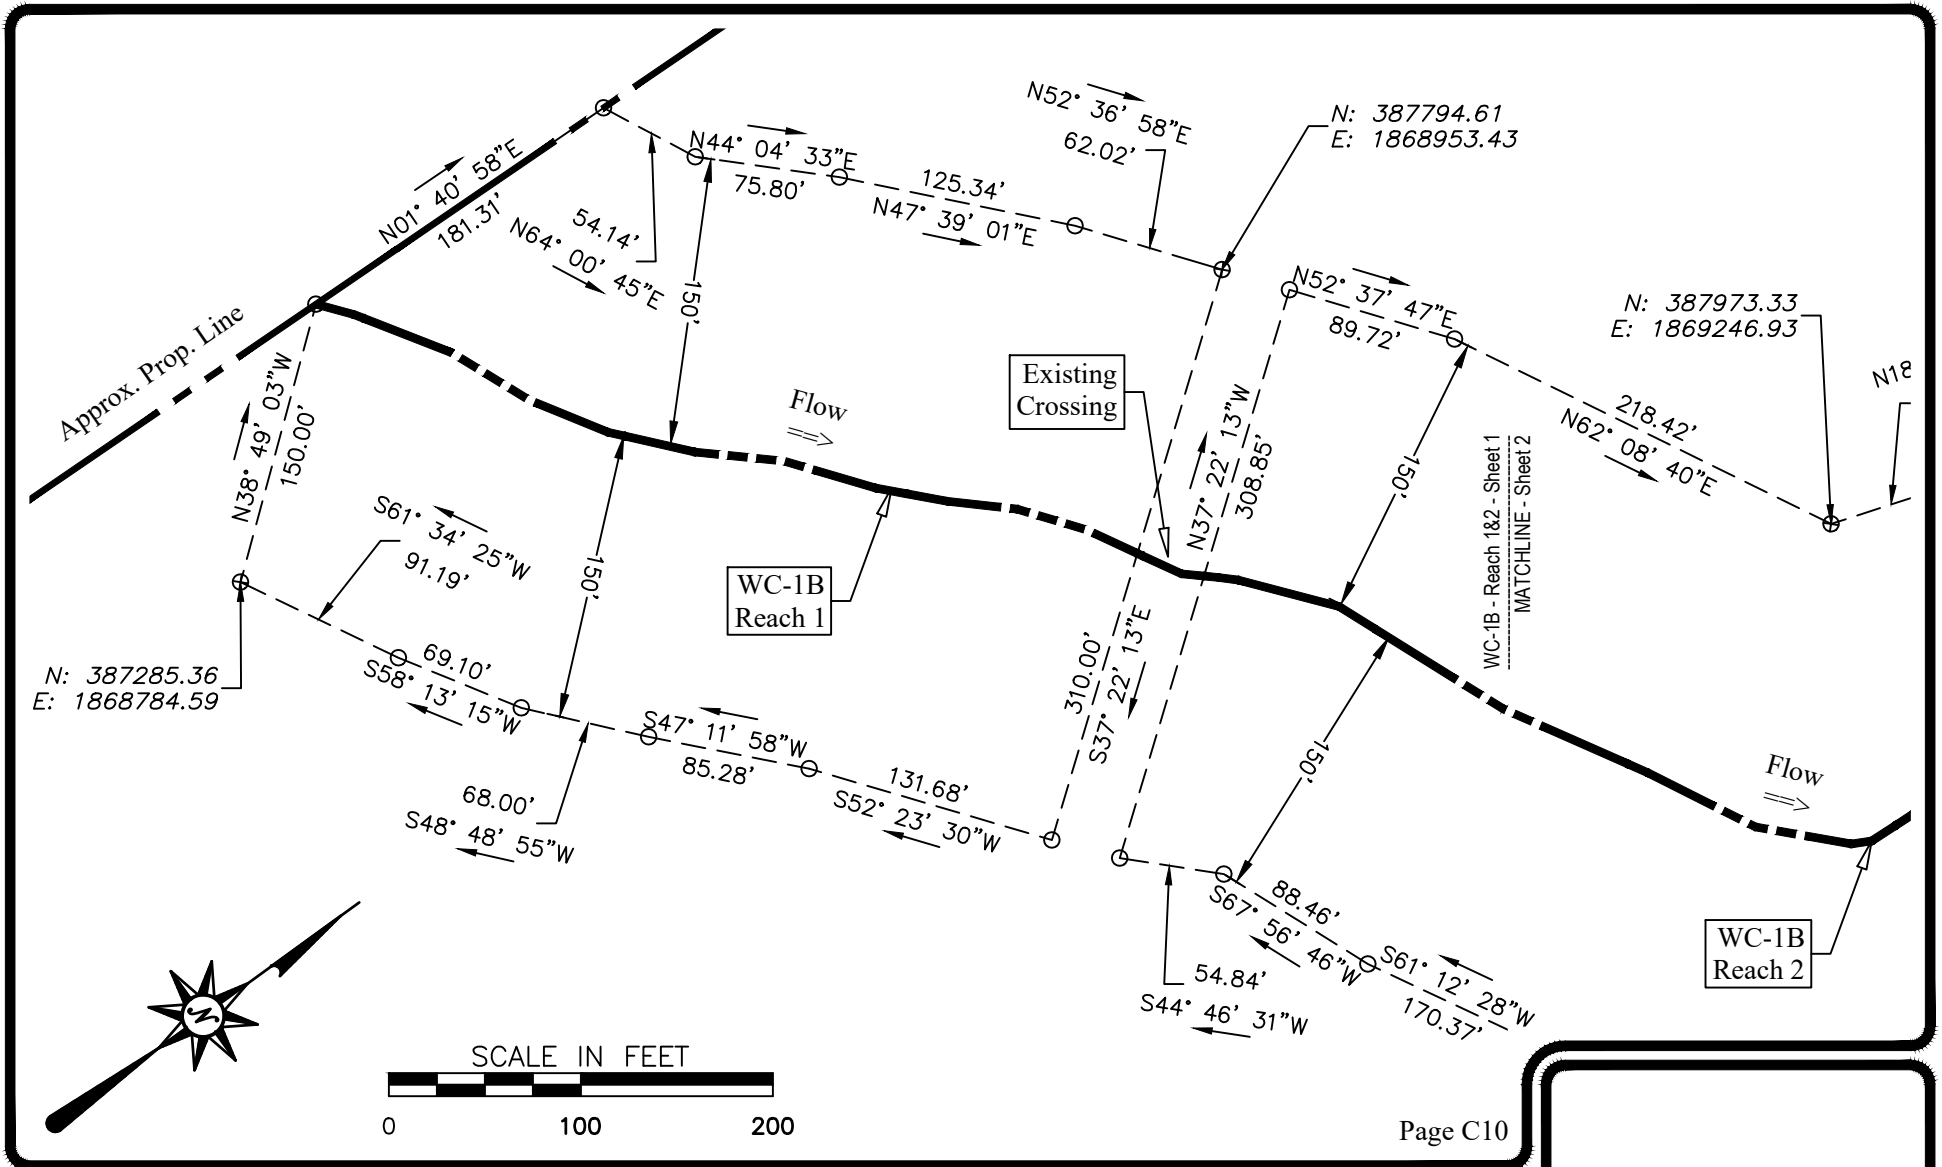



**ENGINEERING
LAND SURVEYORS**
ESTABLISHED 1960
www.hampton-technical.com


Corporate Office
Etna Technical Center
35 Wilson Street, Suite 201
Pittsburgh, PA 15223
PHONE: (412) 781-9660
FAX: (412) 781-5904

CLIENT NAME: Greer Industries, Inc., Deckers Creek Limestone Company, & Pikewood, Inc.

PLAN NAME: Easement Maps

PLAN NAME: Site C - WC-1B - Reach 1 & 2 - Sheet 1

PROJECT LOC: Monongalia County - West Virginia

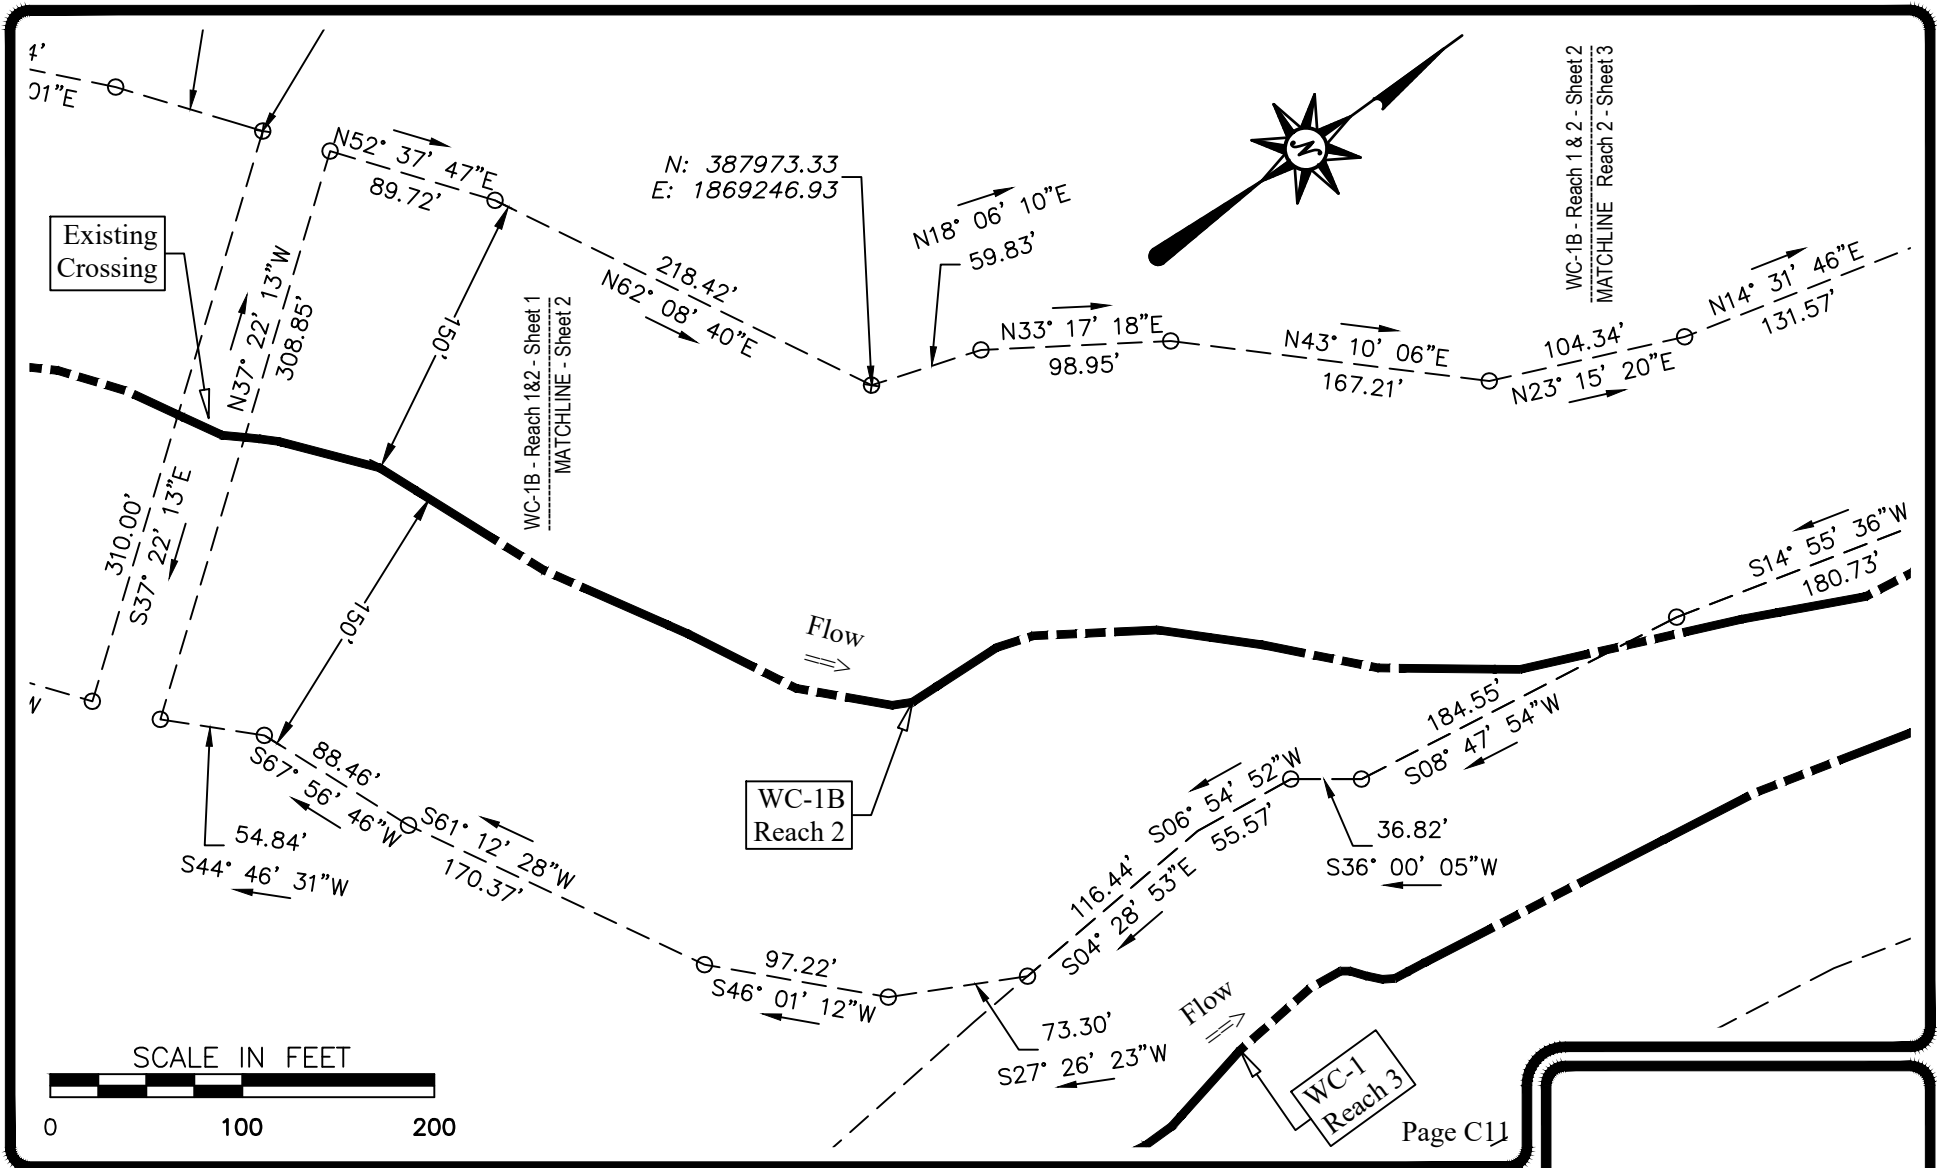

Page C11



**ENGINEERING
LAND SURVEYORS**
ESTABLISHED 1960
www.hampton-technical.com

Corporate Office
Etna Technical Center
35 Wilson Street, Suite 201
Pittsburgh, PA 15223
PHONE: (412) 781-9660
FAX: (412) 781-5904


CLIENT NAME: Greer Industries, Inc., Deckers Creek Limestone Company, & Pikewood, Inc.

PLAN NAME: Easement Maps

PLAN NAME: Site C - WC-1B - Reach 1 & 2 - Sheet 2

PROJECT LOC: Monongalia County - West Virginia

| | | | | | | | | | | | |
|--------|-------|-------|------------|-------|--------------------------|--------|-----------|------|-----|------|----|
| PROJ#: | 11698 | DATE: | 09-24-2020 | FILE: | 11698-SiteABCDEF-Dev.dwg | SCALE: | 1' = 100' | DRW: | dms | CHK: | ms |
|--------|-------|-------|------------|-------|--------------------------|--------|-----------|------|-----|------|----|

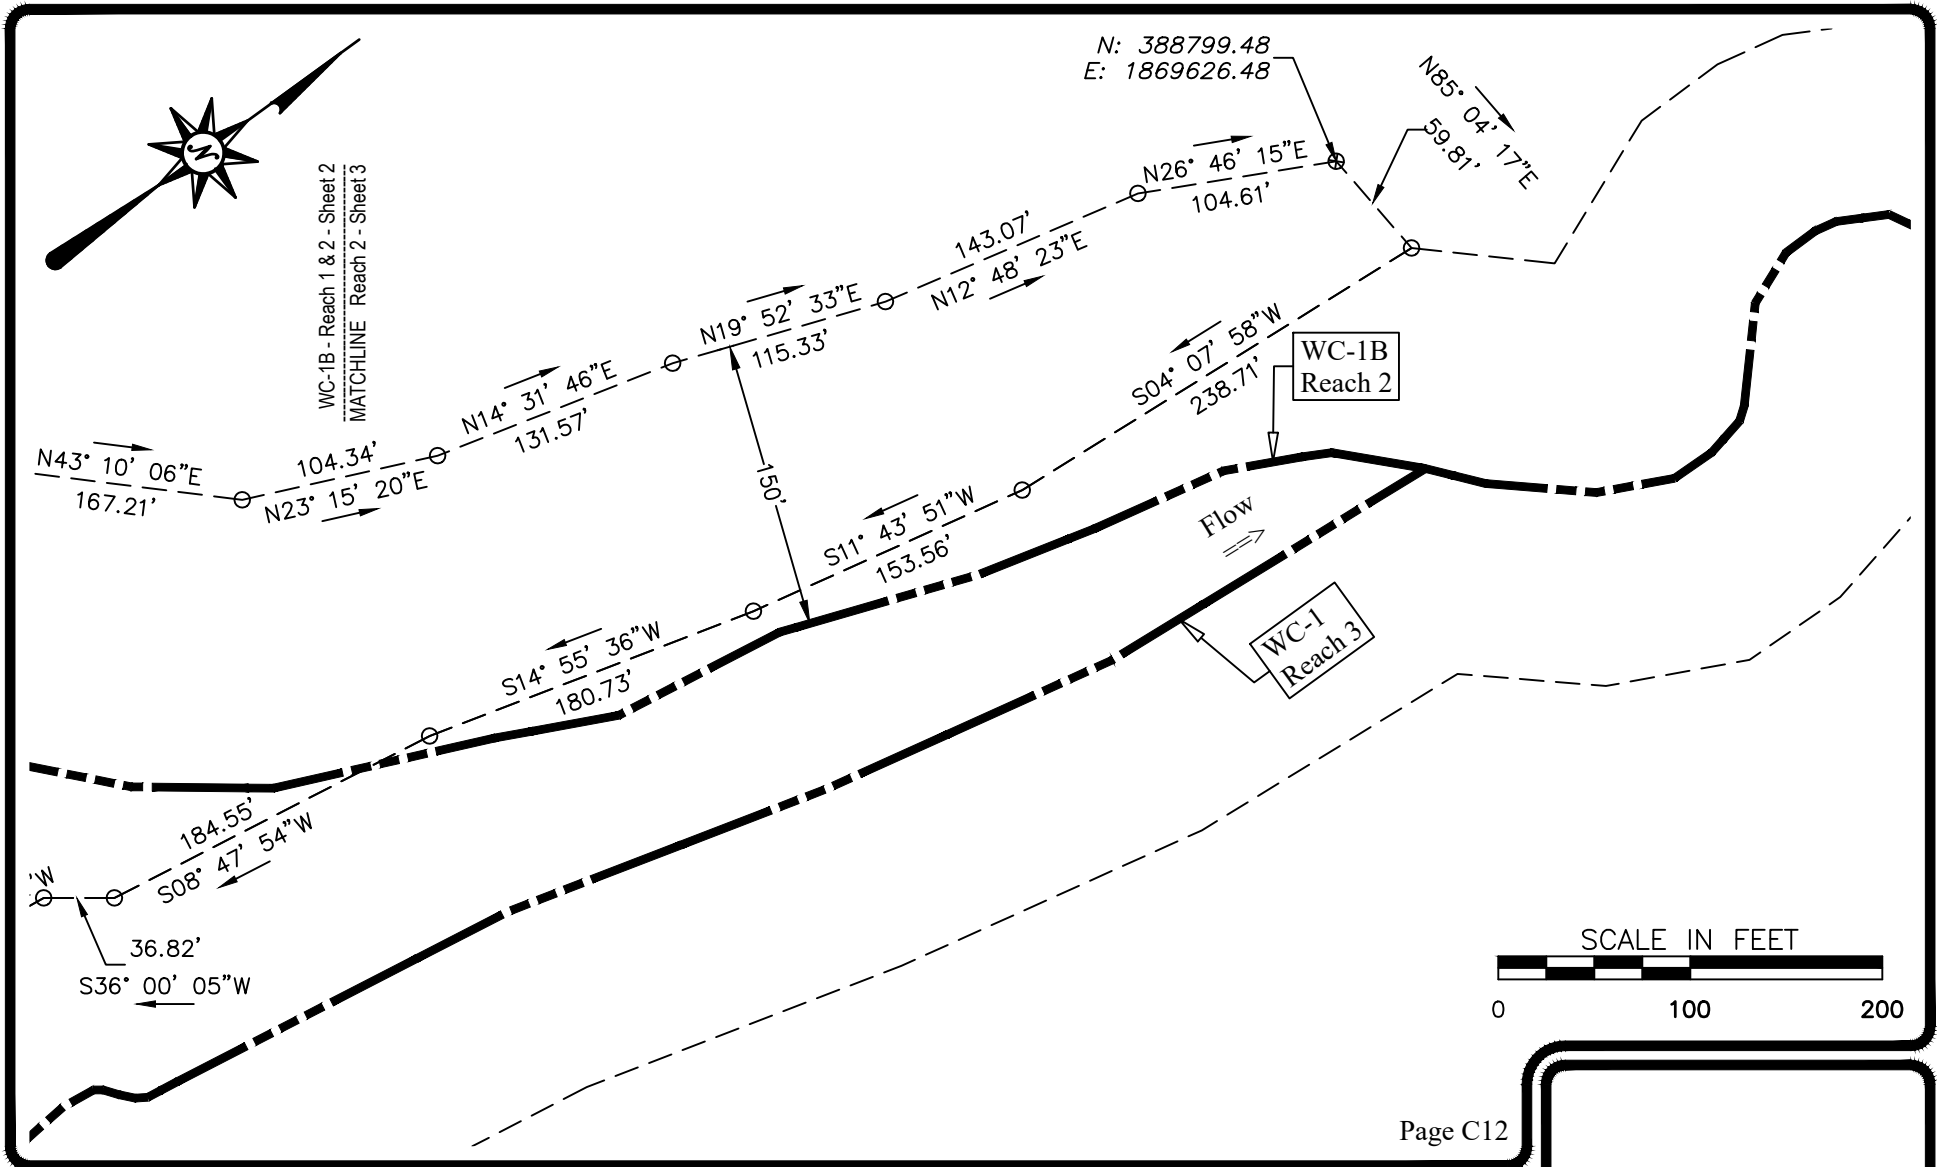


ENGINEERING
LAND SURVEYORS
 ESTABLISHED 1960
 www.hampton-technical.com


Corporate Office
 Etna Technical Center
 35 Wilson Street, Suite 201
 Pittsburgh, PA 15223
 PHONE: (412) 781-9660
 FAX: (412) 781-5904


CLIENT NAME: Greer Industries, Inc., Deckers Creek Limestone Company, & Pikewood, Inc.

PLAN NAME: Easement Maps
 Site C - WC-1B - Reach 2 - Sheet 3

PROJECT LOC: Monongalia County - West Virginia

| | | | | | | | | | | | |
|--------|-------|-------|------------|-------|--------------------------|--------|-----------|------|-----|------|----|
| PROJ#: | 11698 | DATE: | 09-24-2020 | FILE: | 11698-SiteABCDEF-Dev.dwg | SCALE: | 1' = 100' | DRW: | dms | CHK: | ms |
|--------|-------|-------|------------|-------|--------------------------|--------|-----------|------|-----|------|----|

 

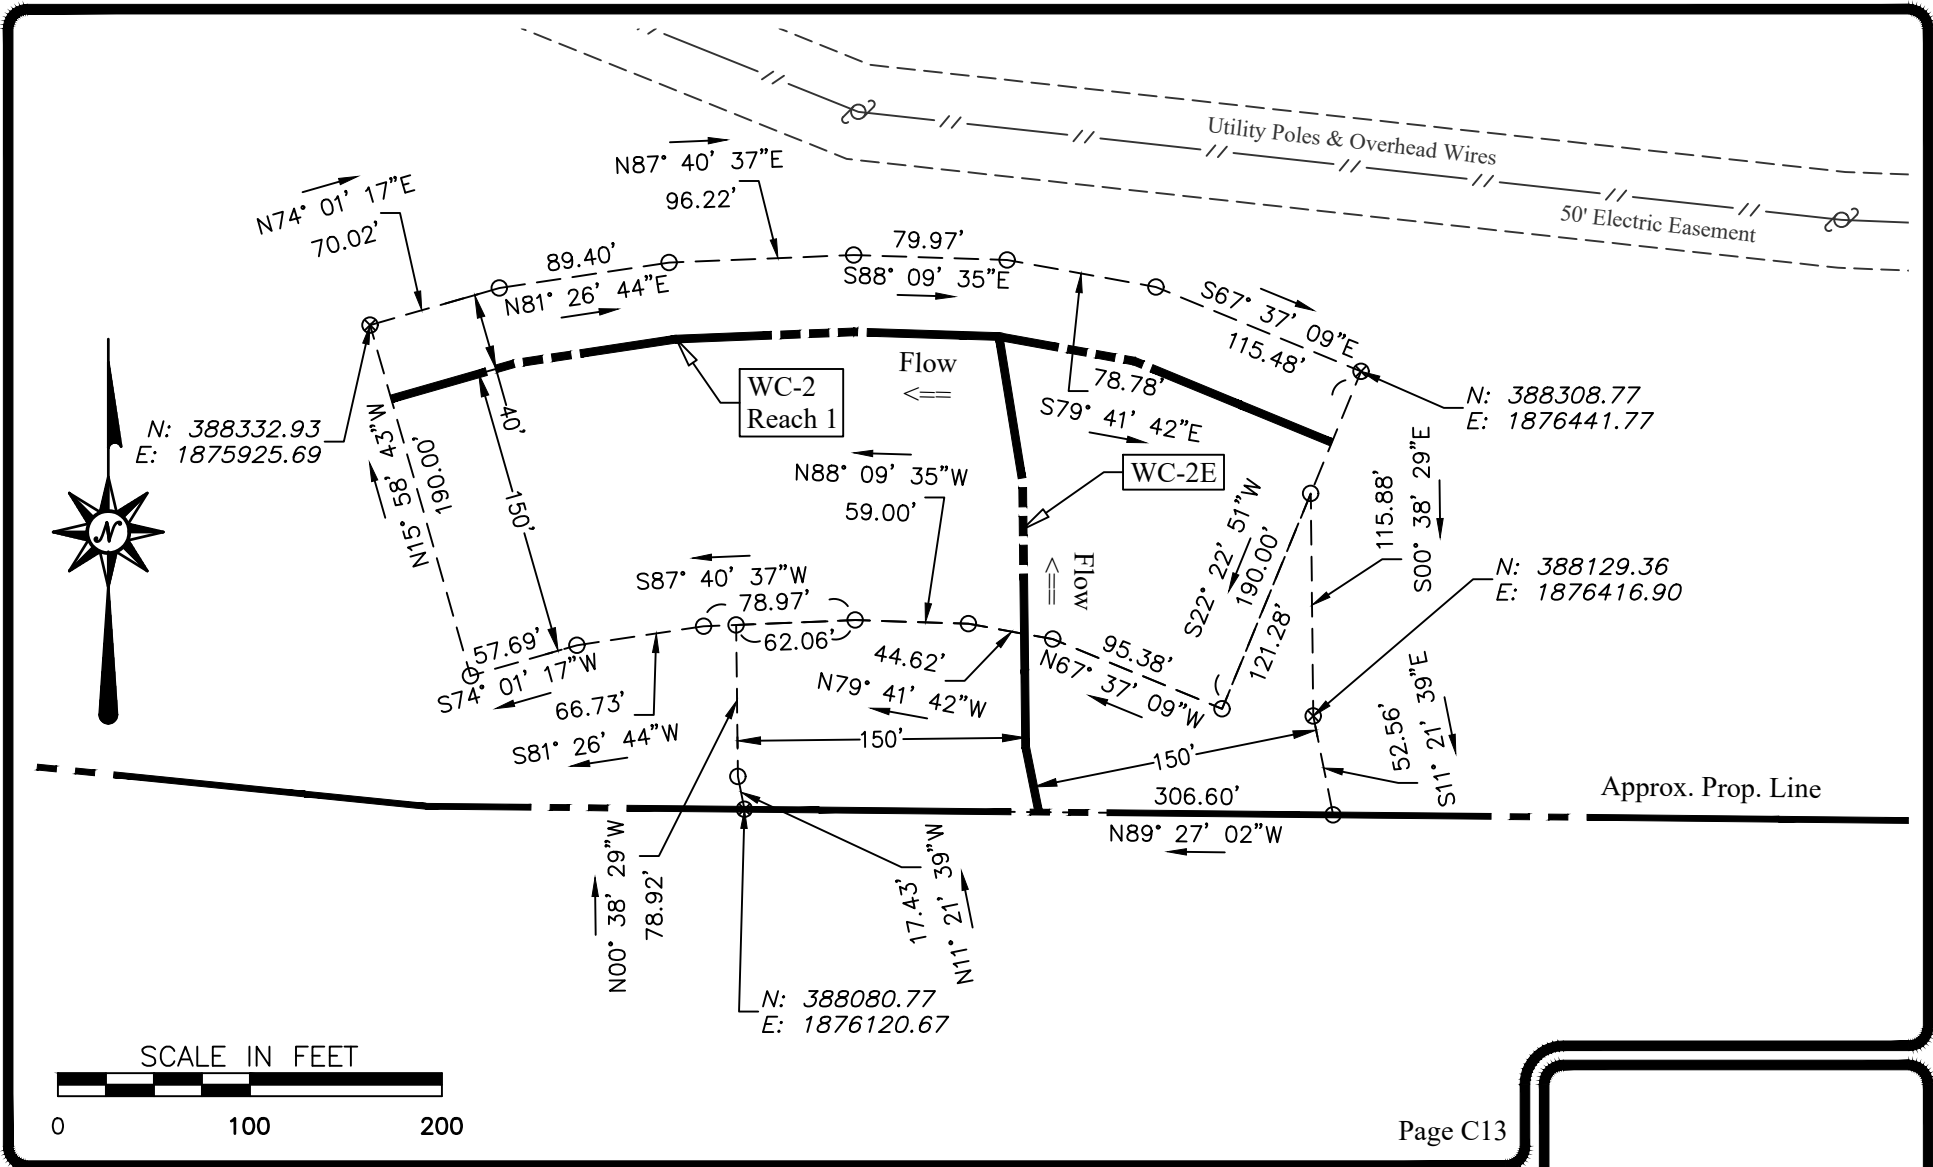


**ENGINEERING
LAND SURVEYORS**
ESTABLISHED 1960
www.hampton-technical.com



Corporate Office
Etna Technical Center
35 Wilson Street, Suite 201
Pittsburgh, PA 15223
PHONE: (412) 781-9660
FAX: (412) 781-5904

CLIENT NAME: Greer Industries, Inc., Deckers Creek Limestone Company, & Pikewood, Inc.

PLAN NAME: Easement Maps
Site C - WC-2 - Reach 1 & WC-2E - Overall

PROJECT LOC: Preston County - West Virginia

| | | | | | | | | | | | |
|--------|-------|-------|------------|-------|--------------------------|--------|-----------|------|-----|------|----|
| PROJ#: | 11698 | DATE: | 09-24-2020 | FILE: | 11698-SiteABCDEF-Dev.dwg | SCALE: | 1' = 100' | DRW: | dms | CHK: | ms |
|--------|-------|-------|------------|-------|--------------------------|--------|-----------|------|-----|------|----|

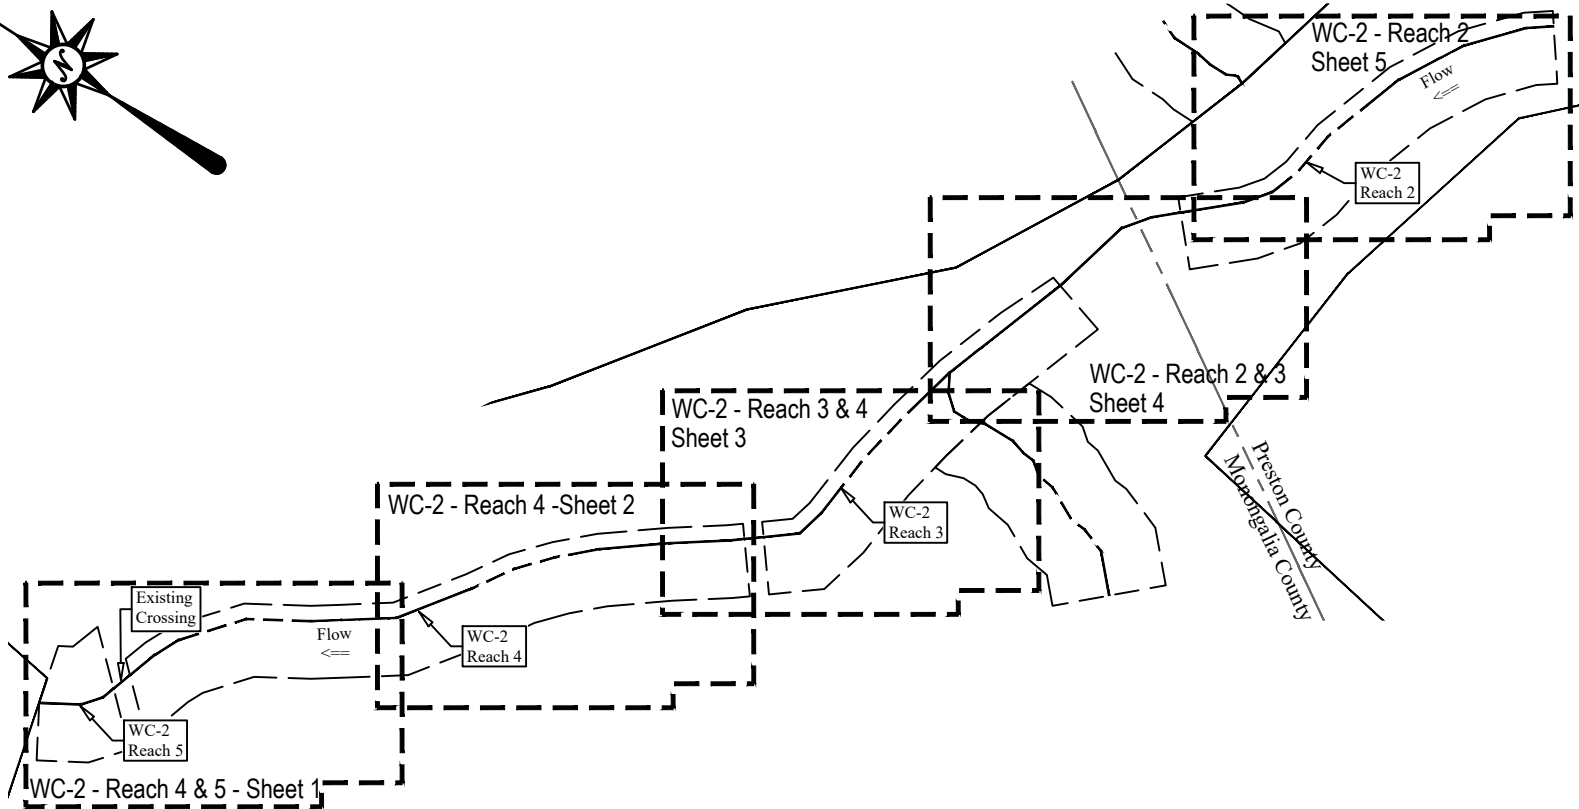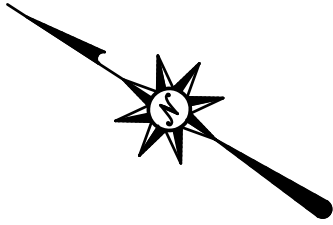


**ENGINEERING
LAND SURVEYORS**
ESTABLISHED 1960
www.hampton-technical.com


Corporate Office
Etna Technical Center
35 Wilson Street, Suite 201
Pittsburgh, PA 15223
PHONE: (412) 781-9660
FAX: (412) 781-5904


CLIENT NAME: Greer Industries, Inc., Deckers Creek Limestone Company,
& Pikewood, Inc.

PLAN NAME: Easement Maps

PLAN NAME: Site C - WC-2 - Reach 2,3,4 & 5 - Overall

PROJECT LOC: Monongalia & Preston Counties - West Virginia

 

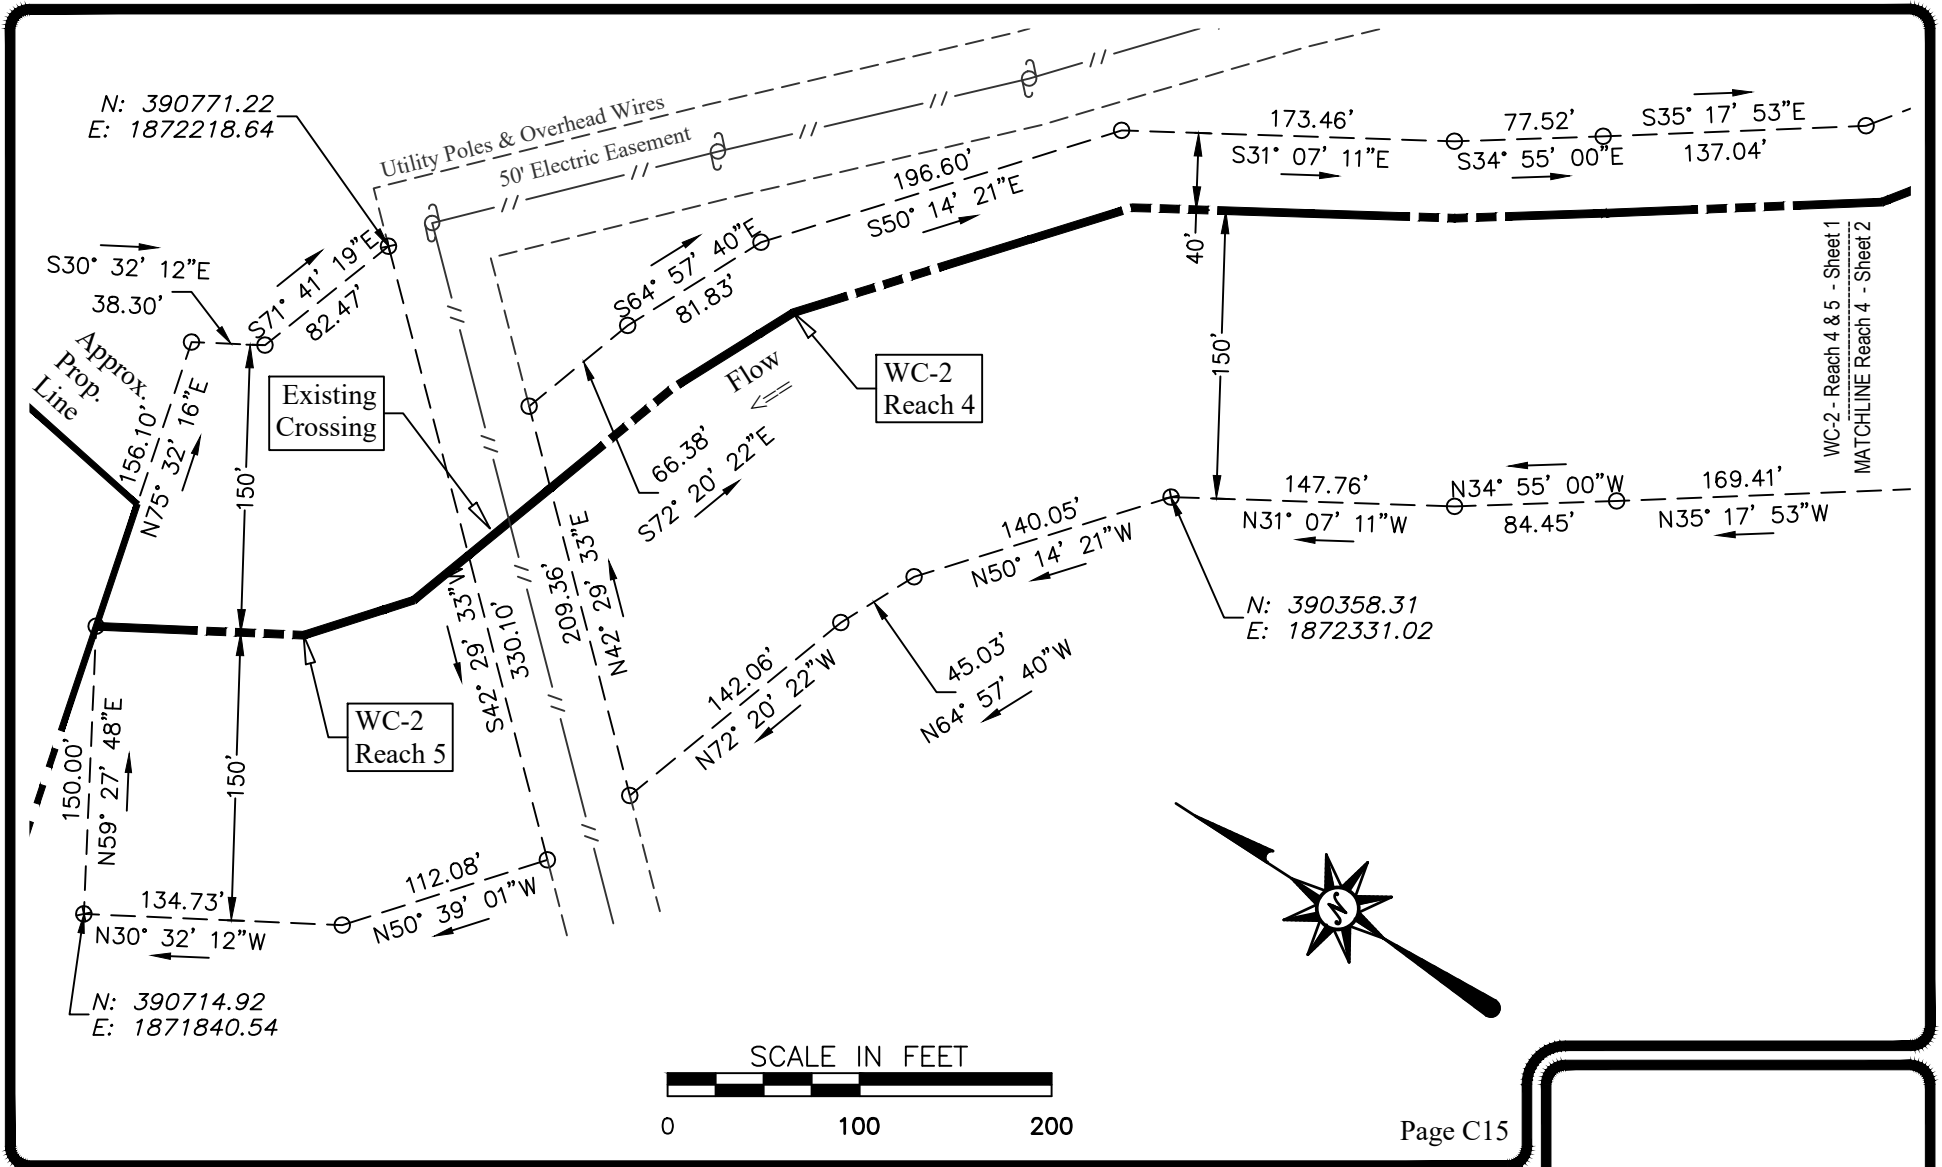



**ENGINEERING
LAND SURVEYORS**
ESTABLISHED 1960
www.hampton-technical.com


Corporate Office
Etna Technical Center
35 Wilson Street, Suite 201
Pittsburgh, PA 15223
PHONE: (412) 781-9660
FAX: (412) 781-5904

CLIENT NAME: Greer Industries, Inc., Deckers Creek Limestone Company, & Pikewood, Inc.

PLAN NAME: Easement Maps

PLAN NAME: Site C - WC-2 - Reach 4 & 5 - Sheet 1

PROJECT LOC: Monongalia County - West Virginia

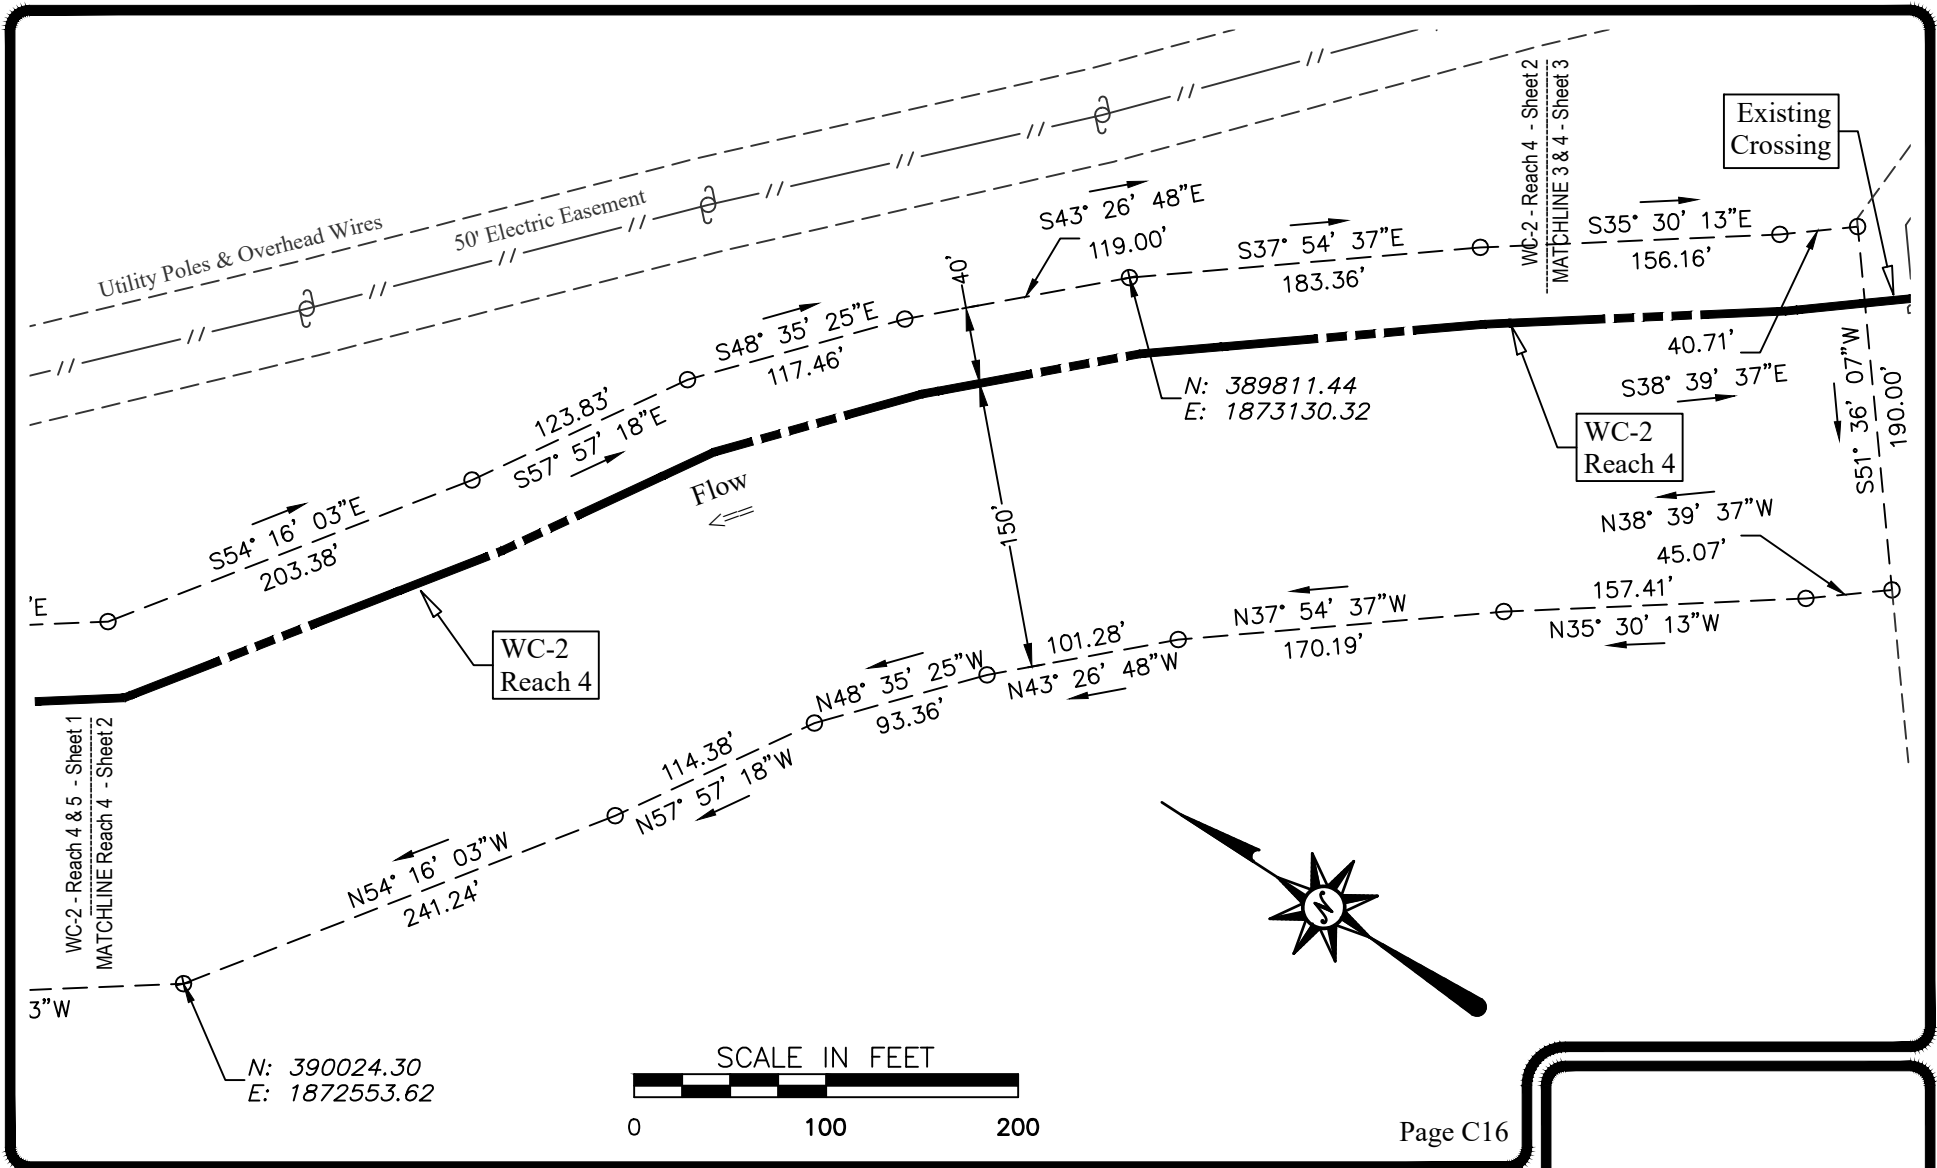



**ENGINEERING
LAND SURVEYORS**
ESTABLISHED 1960
www.hampton-technical.com

Corporate Office
Etna Technical Center
35 Wilson Street, Suite 201
Pittsburgh, PA 15223
PHONE: (412) 781-9660
FAX: (412) 781-5904




CLIENT NAME: Greer Industries, Inc., Deckers Creek Limestone Company, & Pikewood, Inc.

PLAN NAME: Easement Maps

PLAN NAME: Site C - WC-2 - Reach 4 - Sheet 2

PROJECT LOC: Monongalia County - West Virginia

| | | | | | | |
|--------|-------|------------------|--------------------------------|------------------|---------|---------|
| PROJ#: | 11698 | DATE: 09-24-2020 | FILE: 11698-SiteABCDEF-Dev.dwg | SCALE: 1' = 100' | DRW:dms | CHK: ms |
|--------|-------|------------------|--------------------------------|------------------|---------|---------|

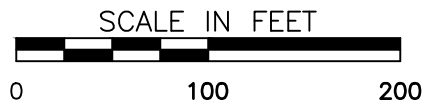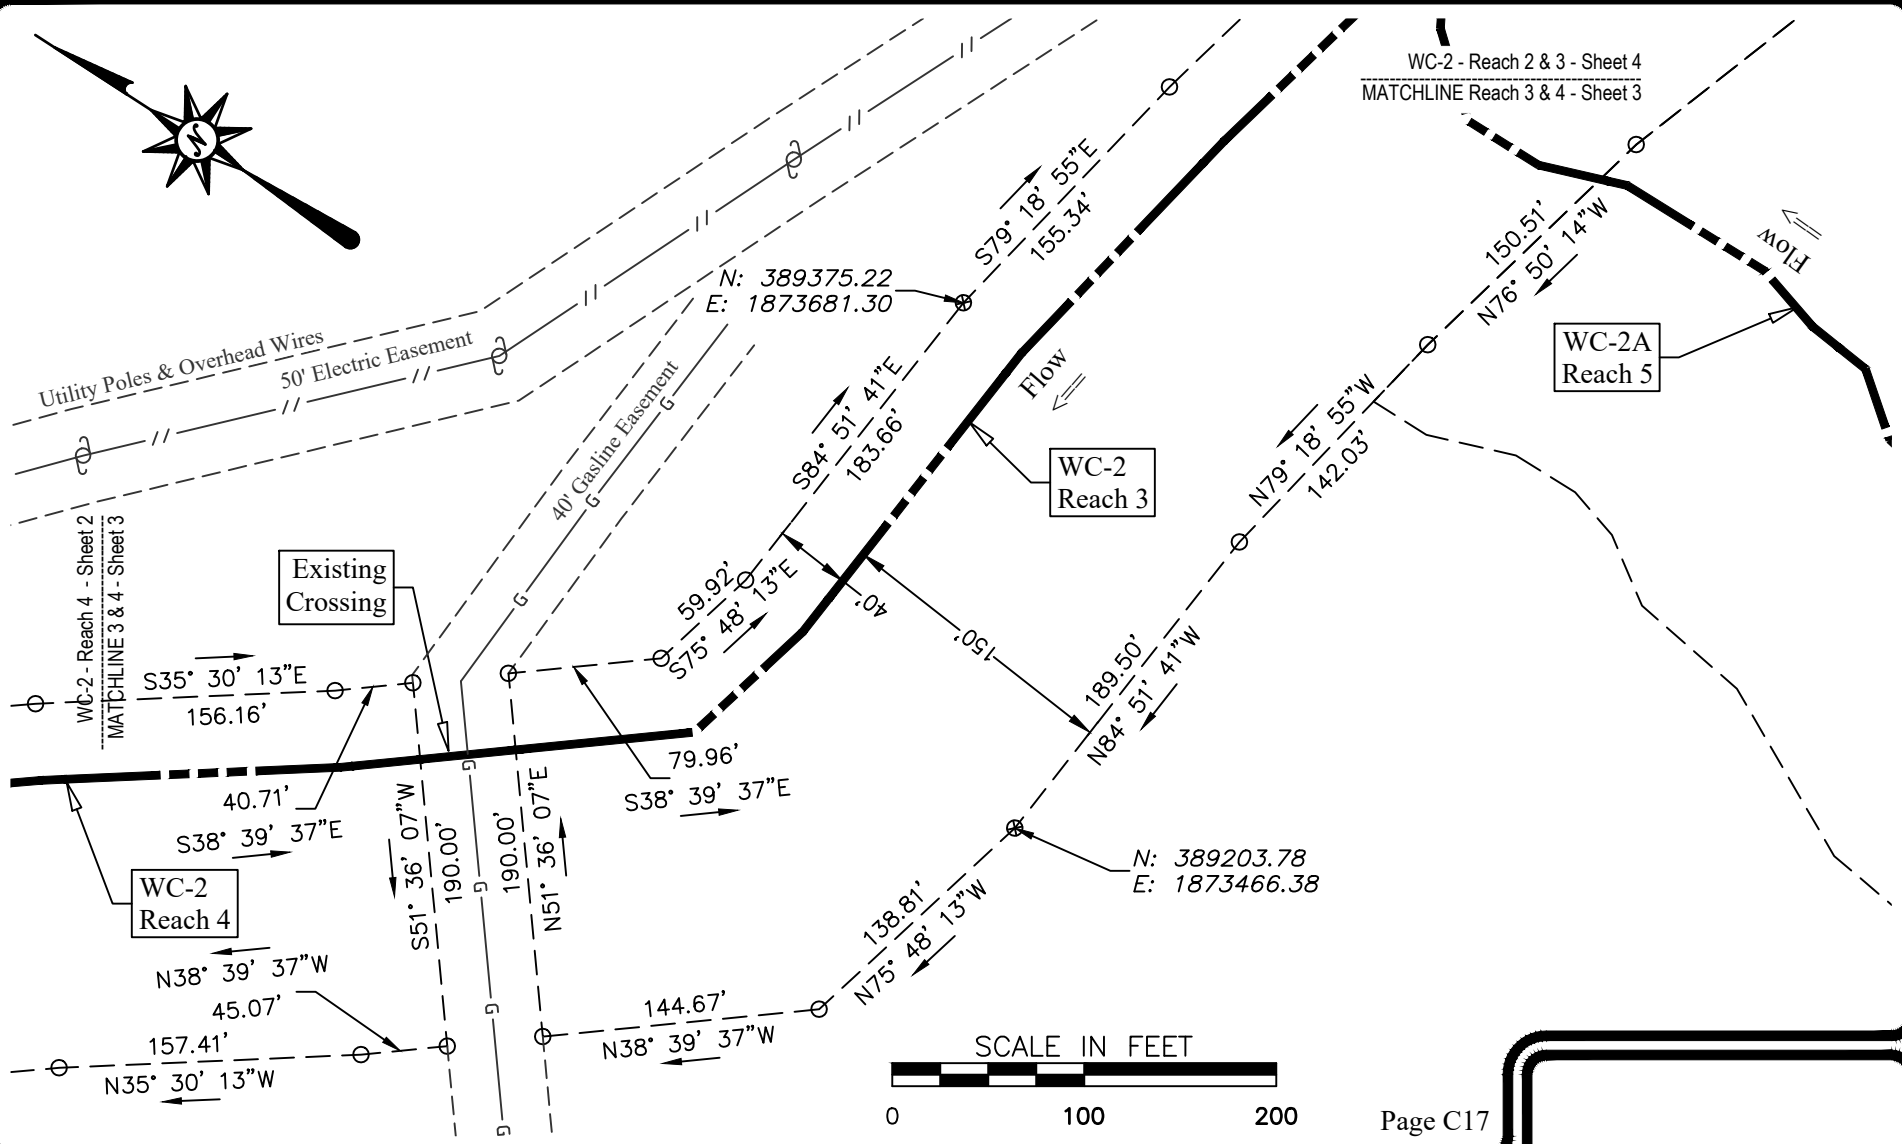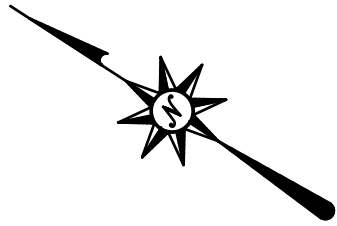



**ENGINEERING
LAND SURVEYORS**
ESTABLISHED 1960
www.hampton-technical.com


Corporate Office
Etna Technical Center
35 Wilson Street, Suite 201
Pittsburgh, PA 15223
PHONE: (412) 781-9660
FAX: (412) 781-5904

CLIENT NAME: Greer Industries, Inc., Deckers Creek Limestone Company, & Pikewood, Inc.

PLAN NAME: Easement Maps

PROJECT LOC: Site C - WC-2 - Reach 3 & 4 - Sheet 3

PROJECT LOC: Monongalia County - West Virginia

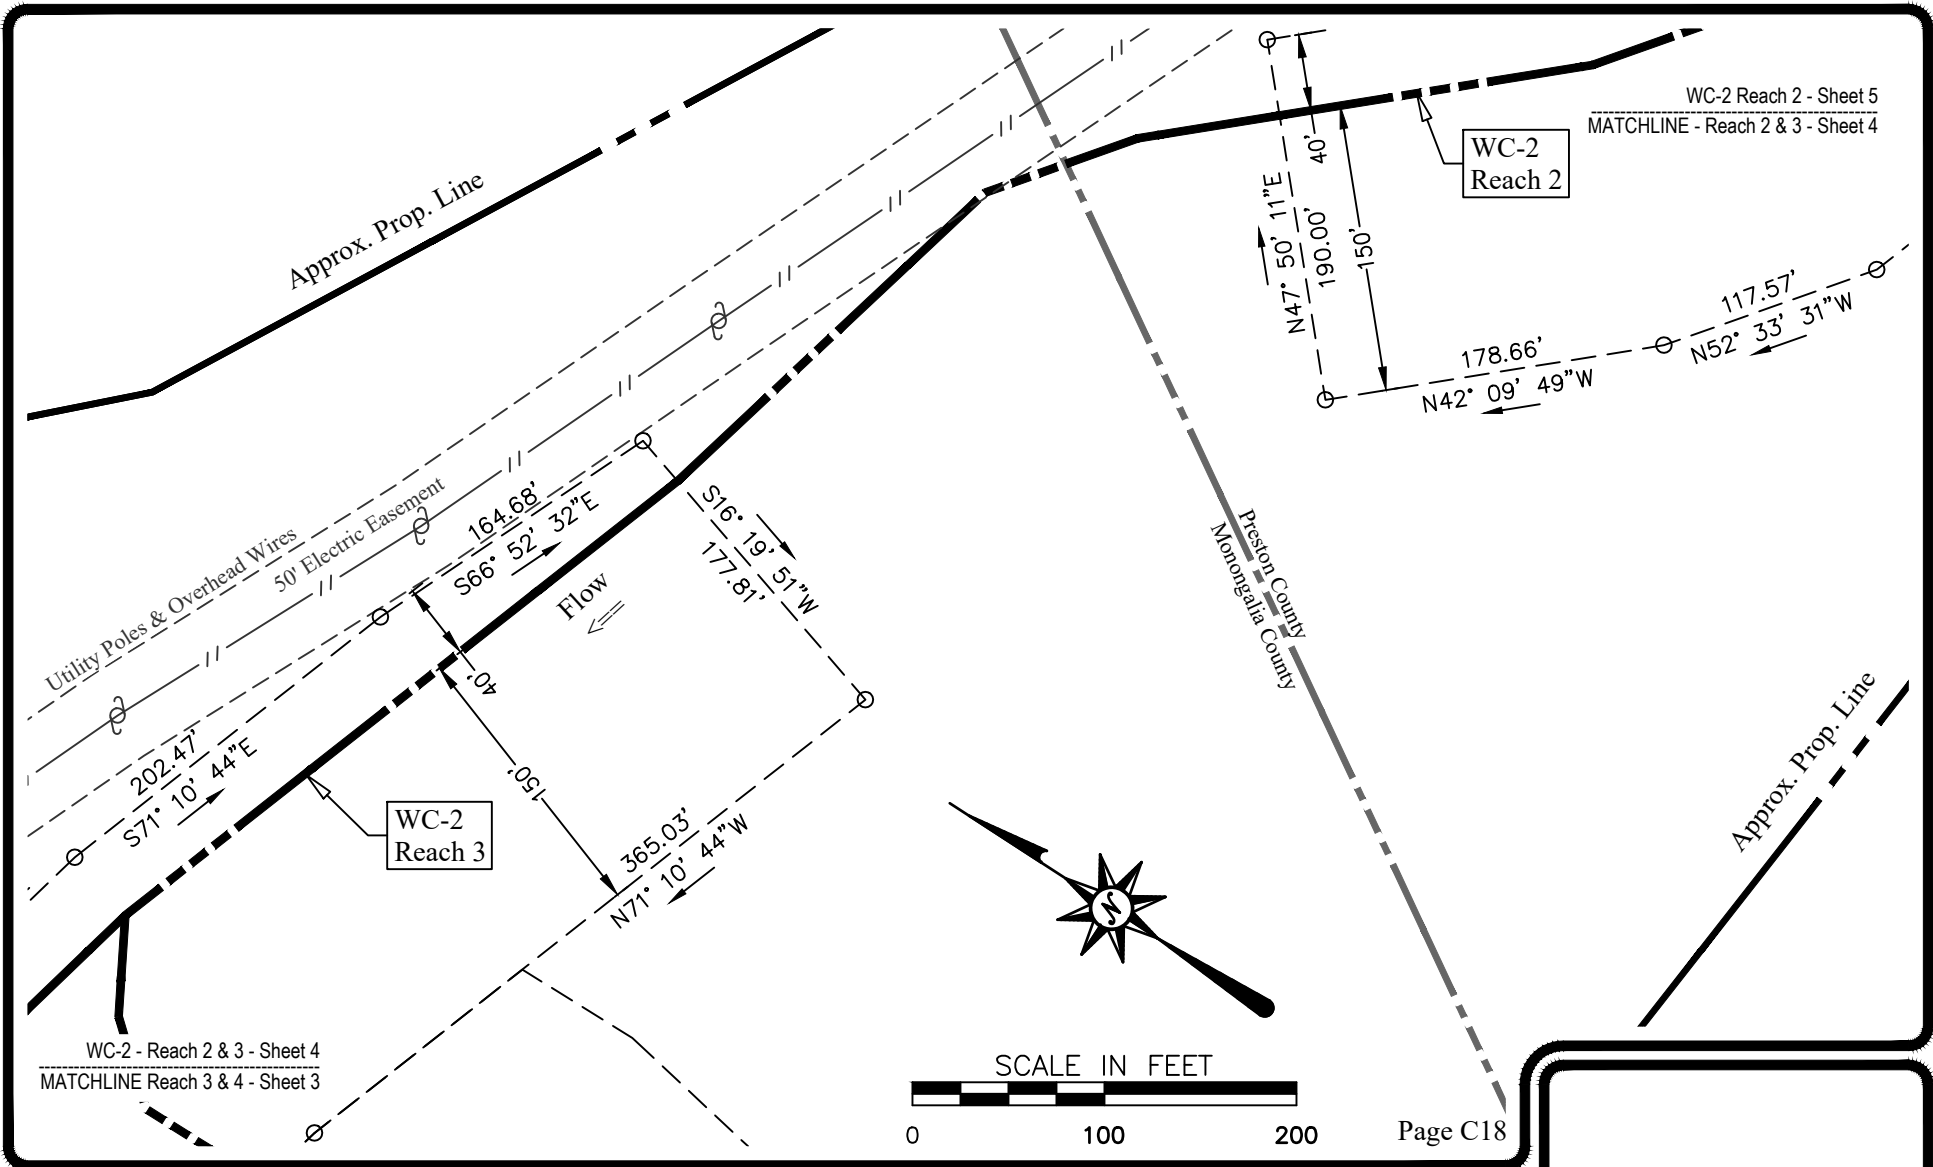

HAMPTON TECHNICAL ASSOCIATES

ENGINEERING LAND SURVEYORS
 ESTABLISHED 1960
 www.hampton-technical.com

Corporate Office
 Etna Technical Center
 35 Wilson Street, Suite 201
 Pittsburgh, PA 15223
 PHONE: (412) 781-9660
 FAX: (412) 781-5904


CLIENT NAME: Greer Industries, Inc., Deckers Creek Limestone Company, & Pikewood, Inc.

PLAN NAME: Easement Maps

PROJECT LOC: Site C - WC-2 - Reach 2 & 3 - Sheet 4

PROJECT LOC: Monongalia & Preston Counties - West Virginia

| | | | | | | | | | | | |
|--------|-------|-------|------------|-------|--------------------------|--------|-----------|------|-----|------|----|
| PROJ#: | 11698 | DATE: | 09-24-2020 | FILE: | 11698-SiteABCDEF-Dev.dwg | SCALE: | 1' = 100' | DRW: | dms | CHK: | ms |
|--------|-------|-------|------------|-------|--------------------------|--------|-----------|------|-----|------|----|

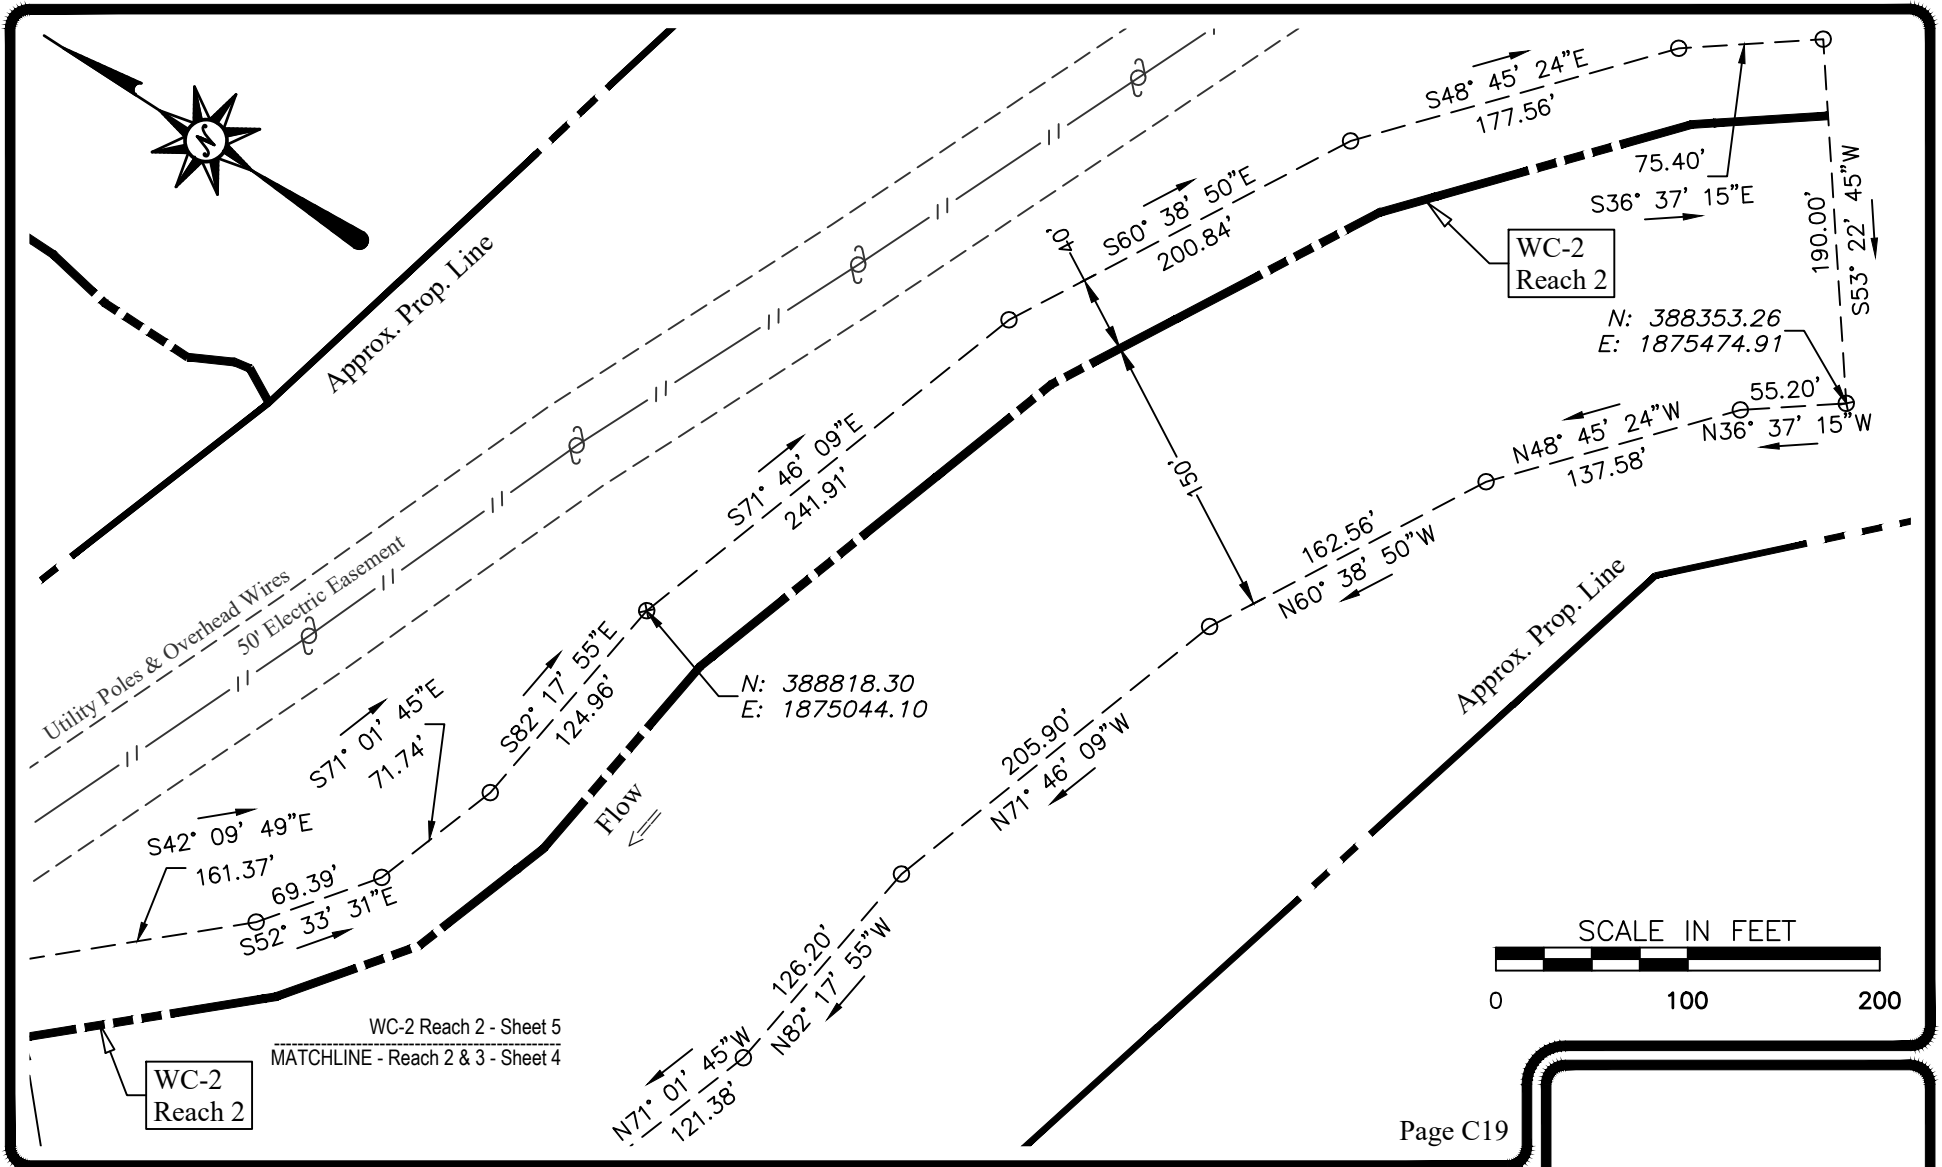

HAMPTON TECHNICAL ASSOCIATES

ENGINEERING LAND SURVEYORS
 ESTABLISHED 1960
 www.hampton-technical.com


Corporate Office
 Etna Technical Center
 35 Wilson Street, Suite 201
 Pittsburgh, PA 15223
 PHONE: (412) 781-9660
 FAX: (412) 781-5904


CLIENT NAME: Greer Industries, Inc., Deckers Creek Limestone Company, & Pikewood, Inc.

PLAN NAME: Easement Maps
 Site C - WC-2 - Reach 2 - Sheet 5

PROJECT LOC: Preston County - West Virginia

| | | | | | | | | | | | |
|--------|-------|-------|------------|-------|--------------------------|--------|-----------|------|-----|------|----|
| PROJ#: | 11698 | DATE: | 09-24-2020 | FILE: | 11698-SiteABCDEF-Dev.dwg | SCALE: | 1' = 100' | DRW: | dms | CHK: | ms |
|--------|-------|-------|------------|-------|--------------------------|--------|-----------|------|-----|------|----|

 

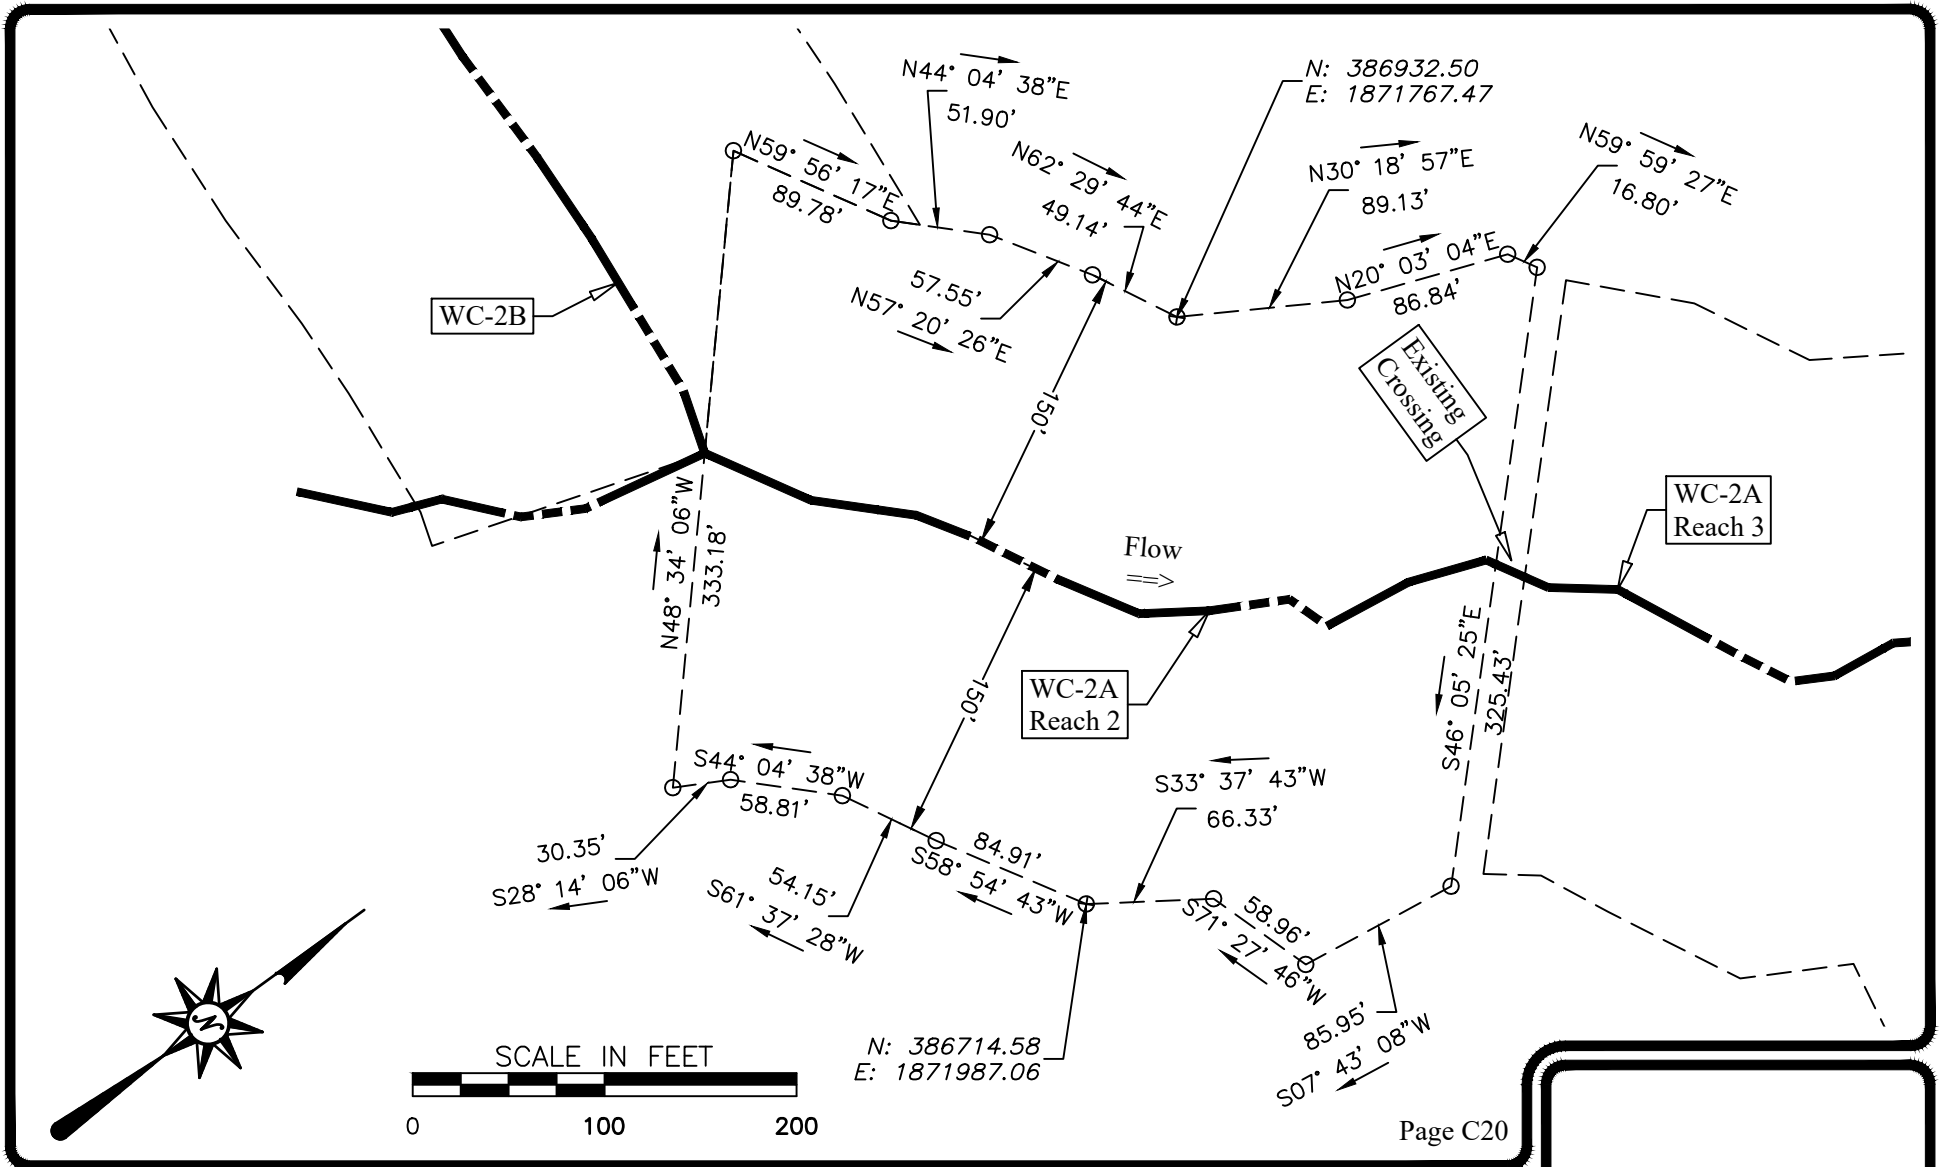



**ENGINEERING
LAND SURVEYORS**
 ESTABLISHED 1960
 www.hampton-technical.com

Corporate Office
 Etna Technical Center
 35 Wilson Street, Suite 201
 Pittsburgh, PA 15223
 PHONE: (412) 781-9660
 FAX: (412) 781-5904

CLIENT NAME: Greer Industries, Inc., Deckers Creek Limestone Company, & Pikewood, Inc.

PLAN NAME: Easement Maps
 Site C - WC-2A - Reach 2 - Overall

PROJECT LOC: Monongalia County - West Virginia

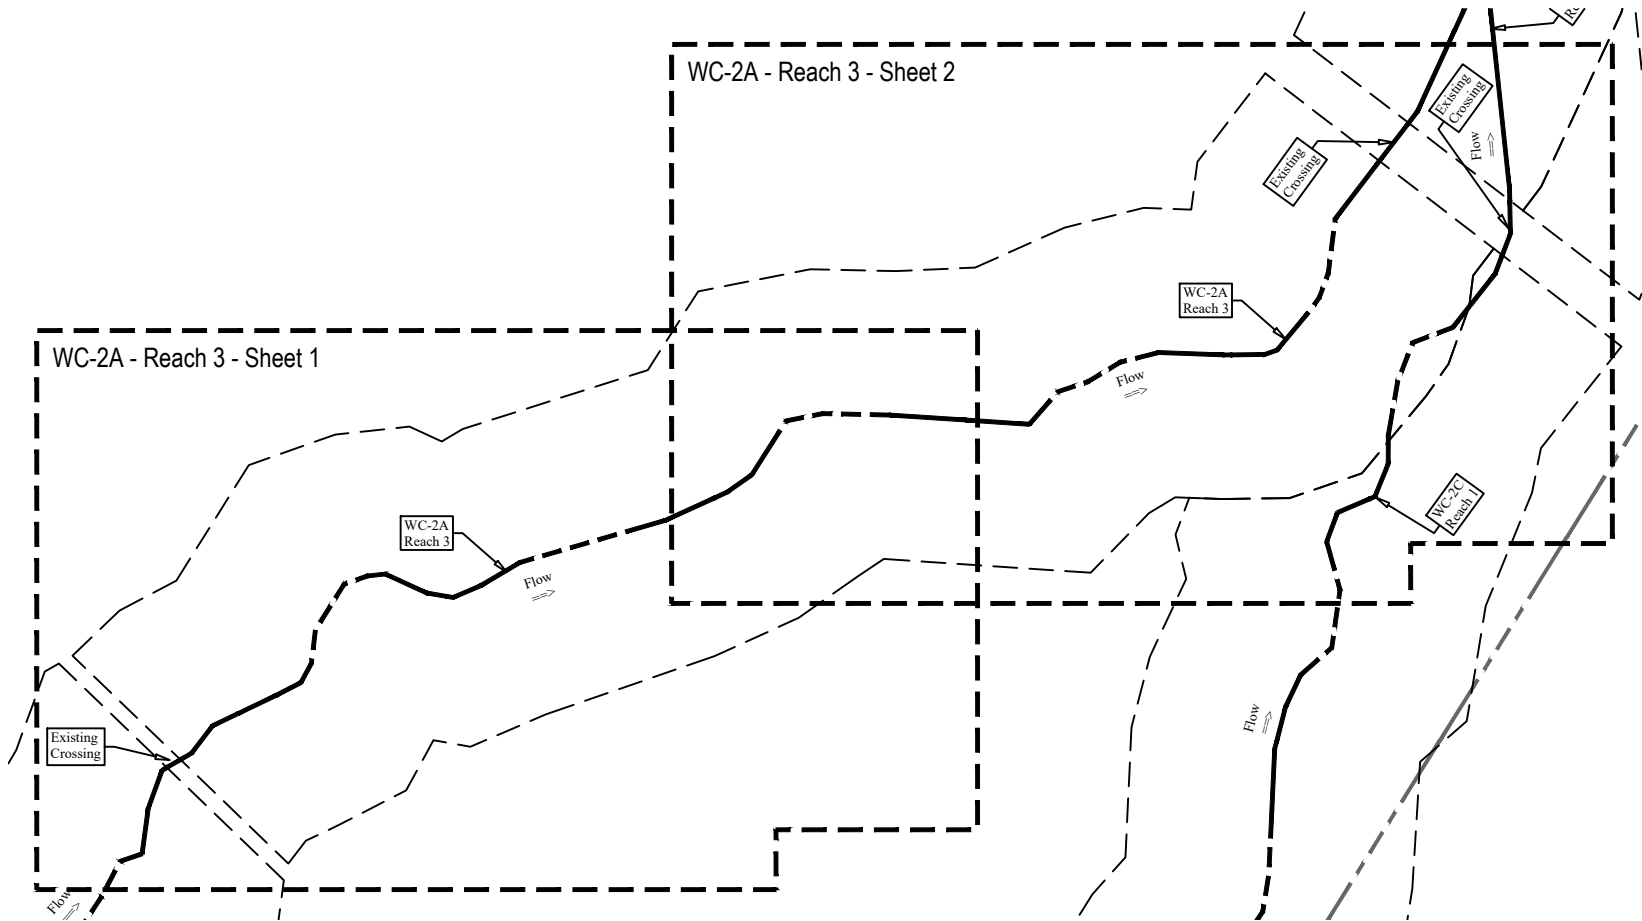

ENGINEERING
LAND SURVEYORS
ESTABLISHED 1960
www.hampton-technical.com


Corporate Office
Etna Technical Center
35 Wilson Street, Suite 201
Pittsburgh, PA 15223
PHONE: (412) 781-9660
FAX: (412) 781-5904

CLIENT NAME: Greer Industries, Inc., Deckers Creek Limestone Company,
& Pikewood, Inc.

Easement Maps

PLAN NAME: Site C - WC-2A - Reach 3 - Overall

PROJECT LOC: Monongalia County - West Virginia

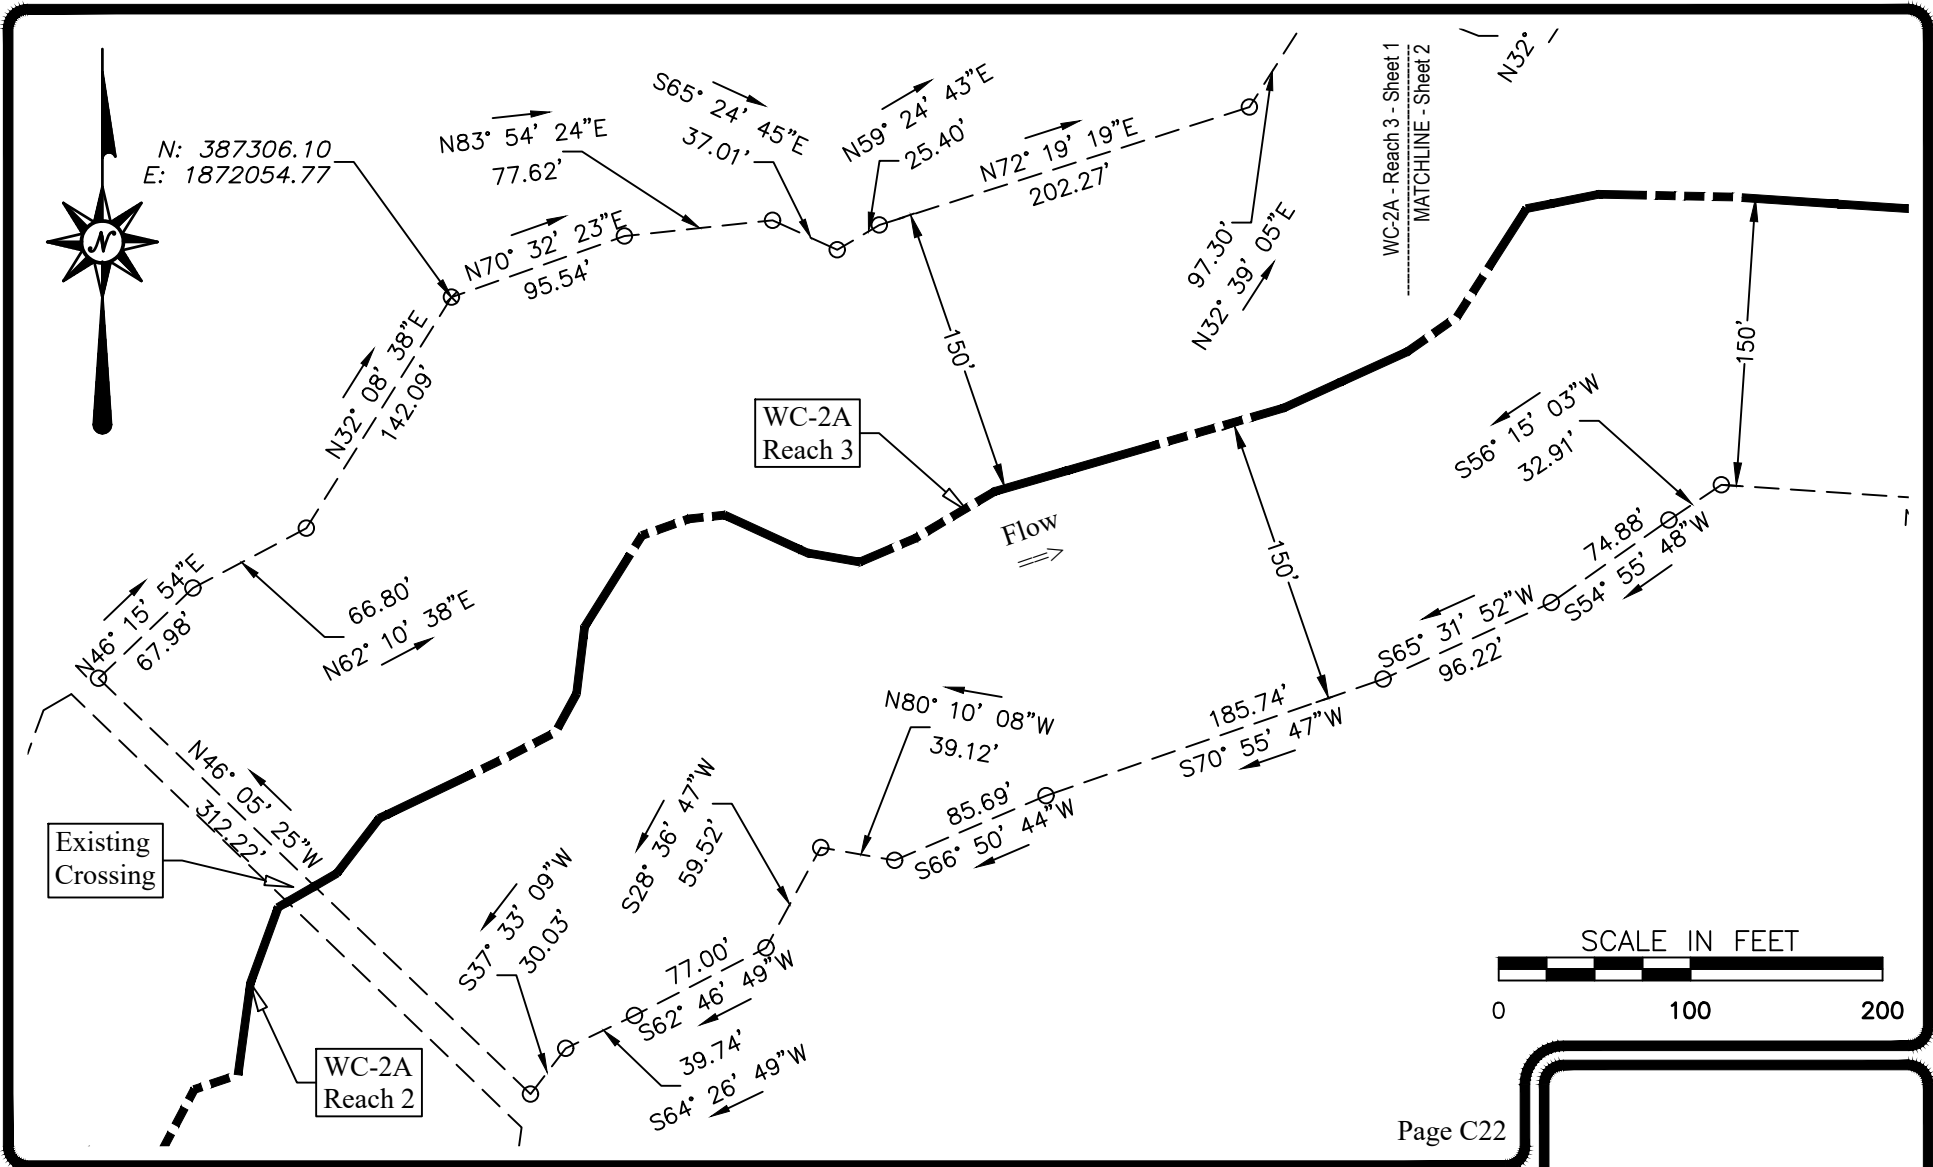

HAMPTON TECHNICAL ASSOCIATES

ENGINEERING
LAND SURVEYORS
ESTABLISHED 1960
www.hampton-technical.com

Corporate Office
Etna Technical Center
35 Wilson Street, Suite 201
Pittsburgh, PA 15223
PHONE: (412) 781-9660
FAX: (412) 781-5904


CLIENT NAME: Greer Industries, Inc., Deckers Creek Limestone Company, & Pikewood, Inc.

Easement Maps

PLAN NAME: Site C - WC-2A - Reach 3 - Sheet 1

PROJECT LOC: Monongalia County - West Virginia

SCALE IN FEET

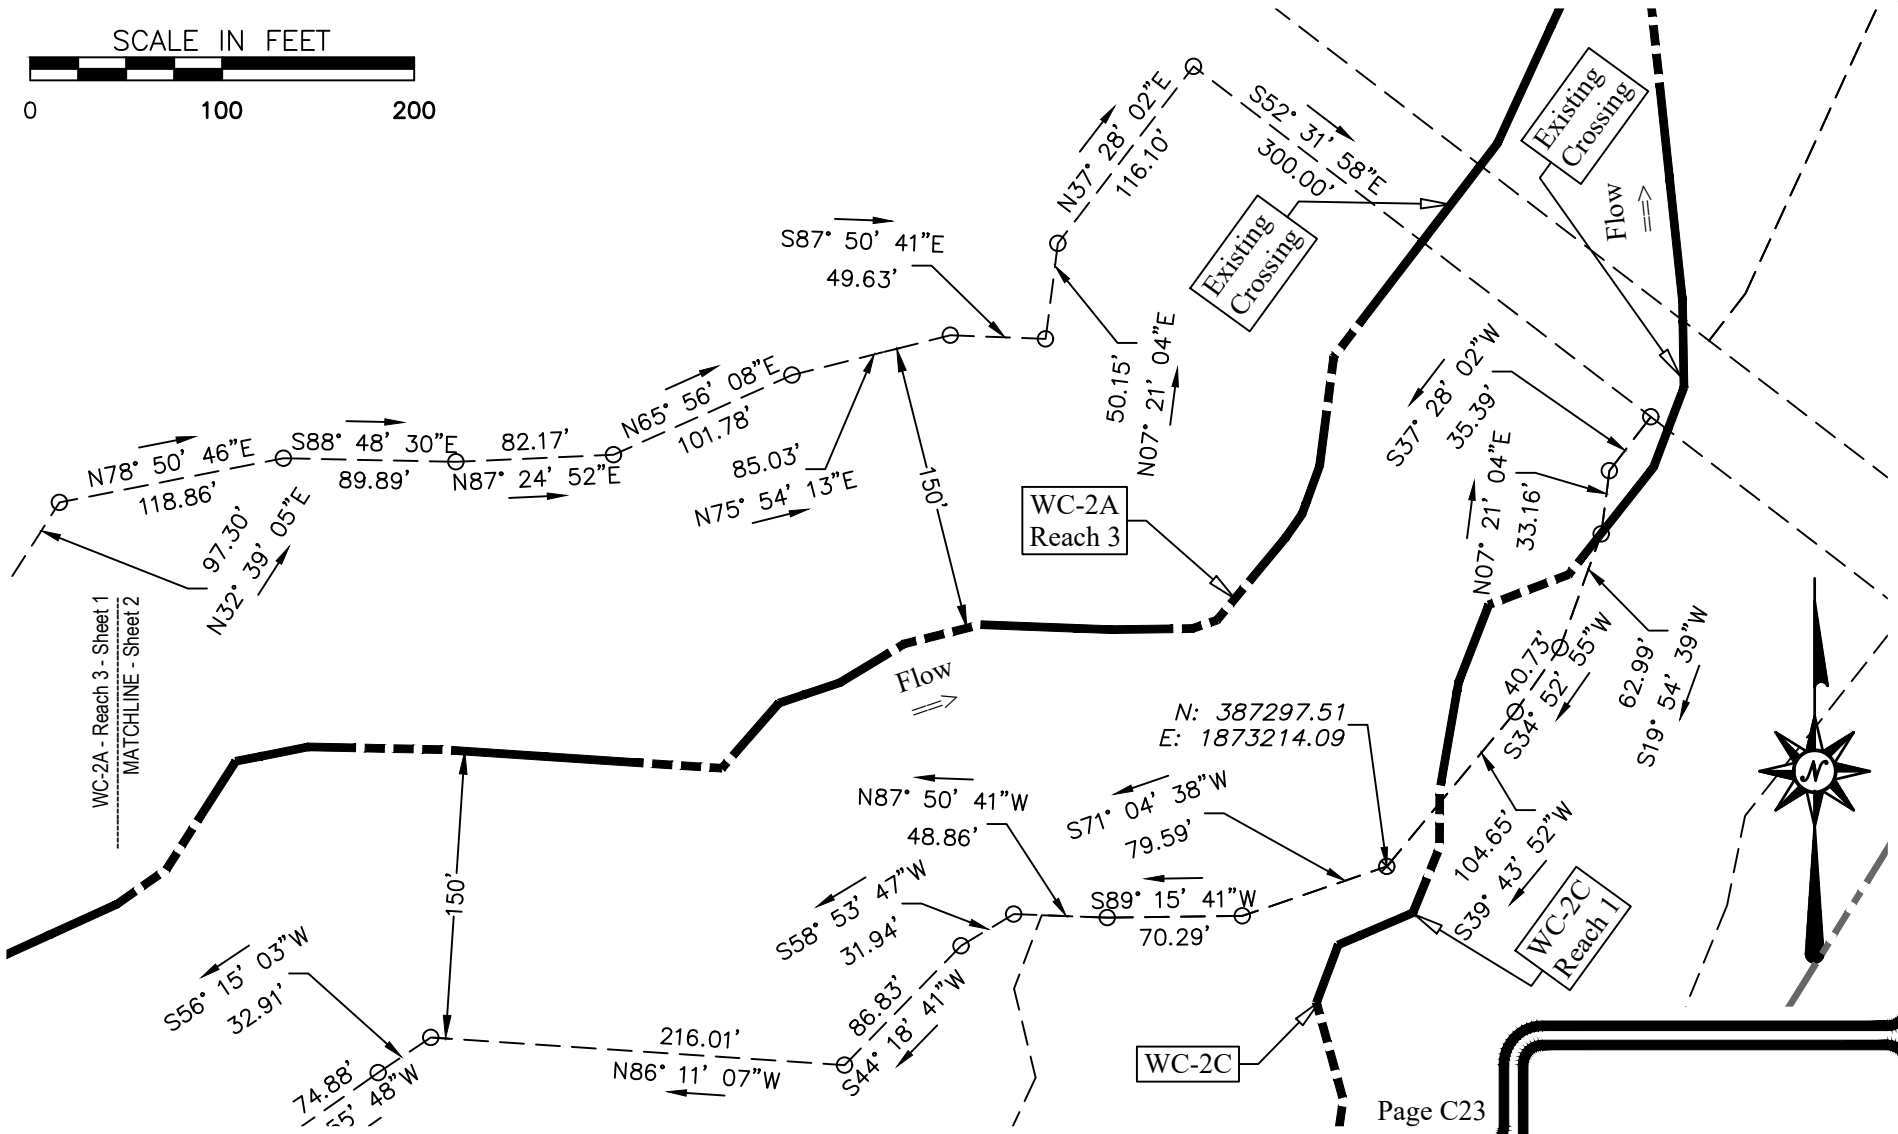

**ENGINEERING
LAND SURVEYORS**
ESTABLISHED 1960
www.hampton-technical.com


Corporate Office
Etna Technical Center
35 Wilson Street, Suite 201
Pittsburgh, PA 15223
PHONE: (412) 781-9660
FAX: (412) 781-5904

CLIENT NAME: Greer Industries, Inc., Deckers Creek Limestone Company,
& Pikewood, Inc.

Easement Maps

PLAN NAME: Site C - WC-2A - Reach 3 - Sheet 2

PROJECT LOC: Monongalia County - West Virginia

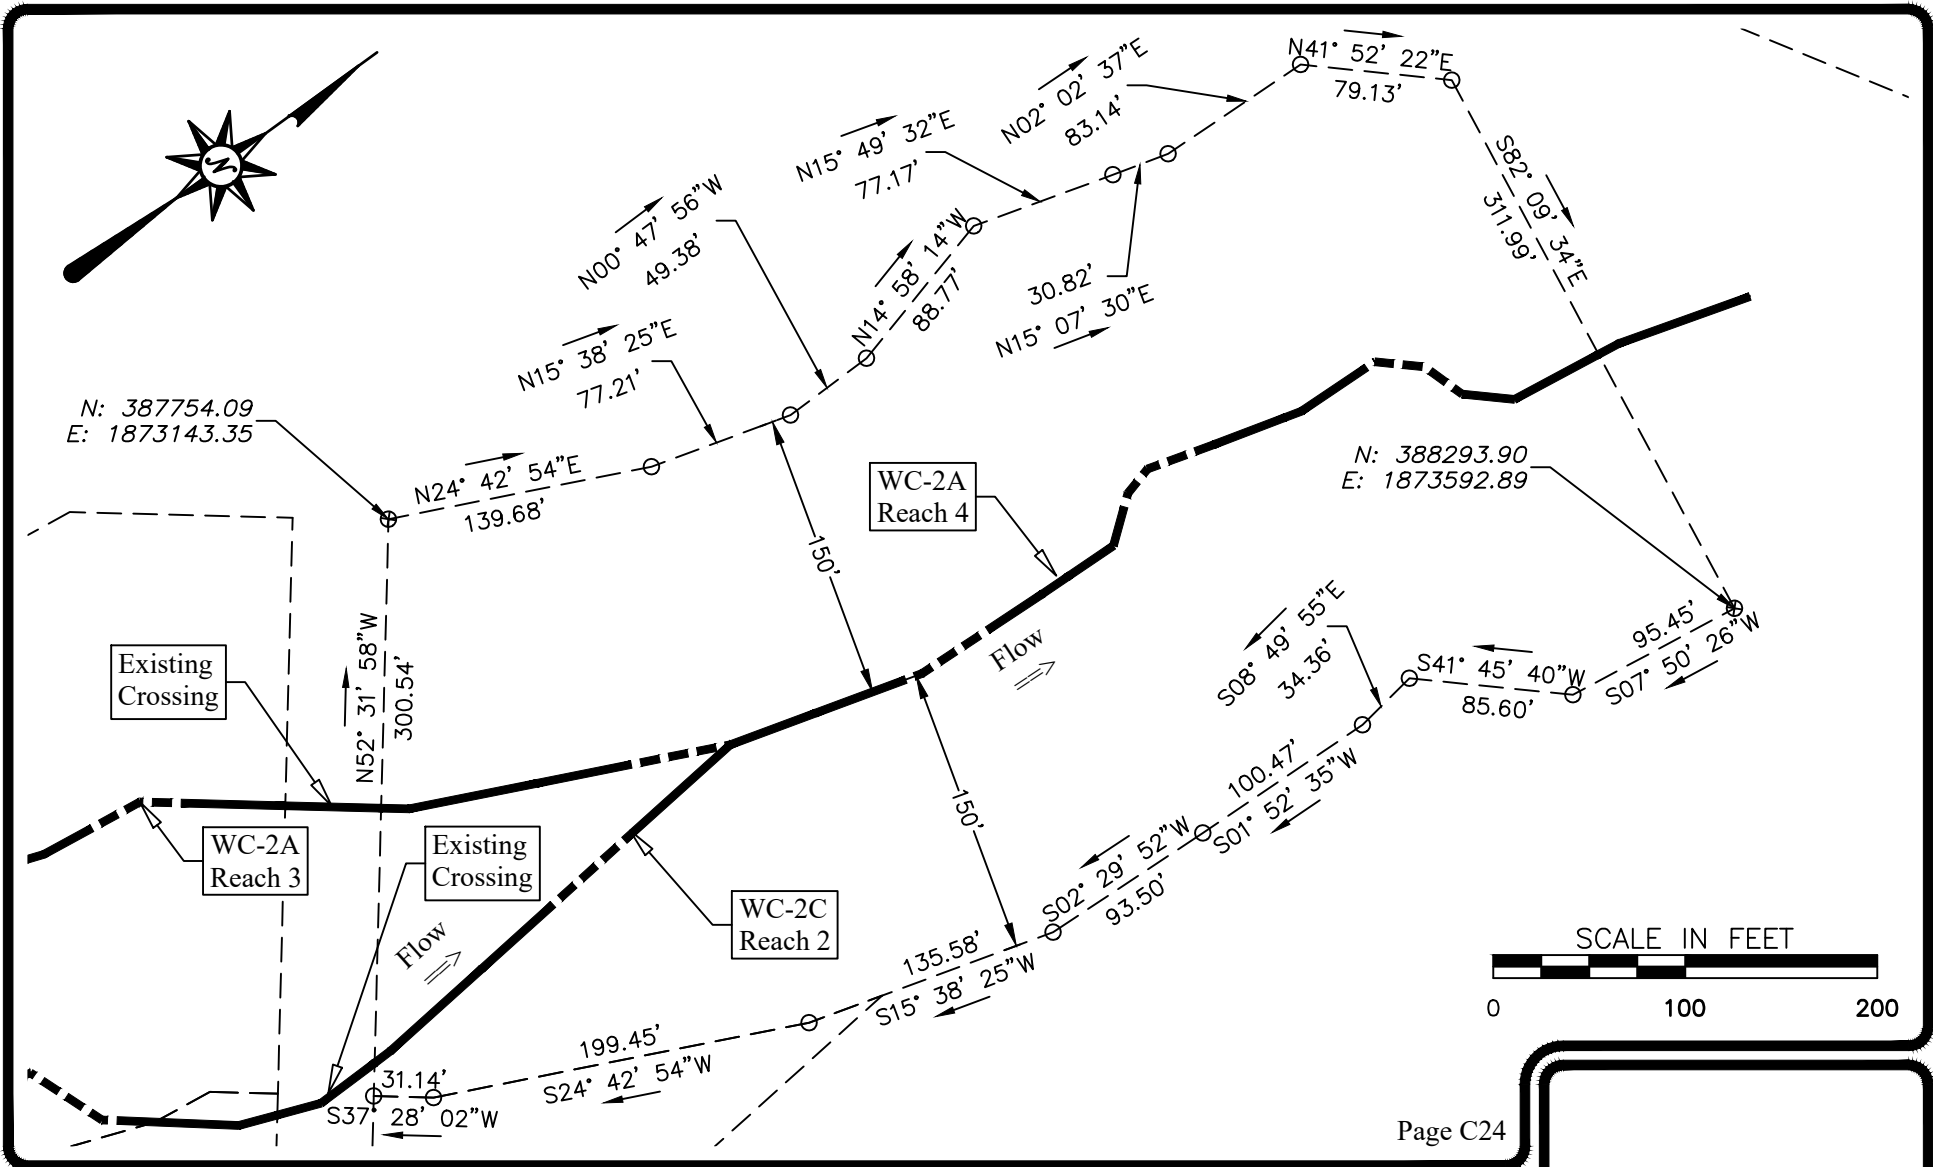

Page C24

**ENGINEERING
LAND SURVEYORS**
ESTABLISHED 1960
www.hampton-technical.com


Corporate Office
Etna Technical Center
35 Wilson Street, Suite 201
Pittsburgh, PA 15223
PHONE: (412) 781-9660
FAX: (412) 781-5904


CLIENT NAME: Greer Industries, Inc., Deckers Creek Limestone Company, & Pikewood, Inc.

PLAN NAME: Easement Maps
Site C - WC-2A - Reach 4 - Overall

PROJECT LOC: Monongalia County - West Virginia

| | | | | | | |
|--------|-------|------------------|--------------------------------|------------------|---------|---------|
| PROJ#: | 11698 | DATE: 09-24-2020 | FILE: 11698-SiteABCDEF-Dev.dwg | SCALE: 1' = 100' | DRW:dms | CHK: ms |
|--------|-------|------------------|--------------------------------|------------------|---------|---------|

 

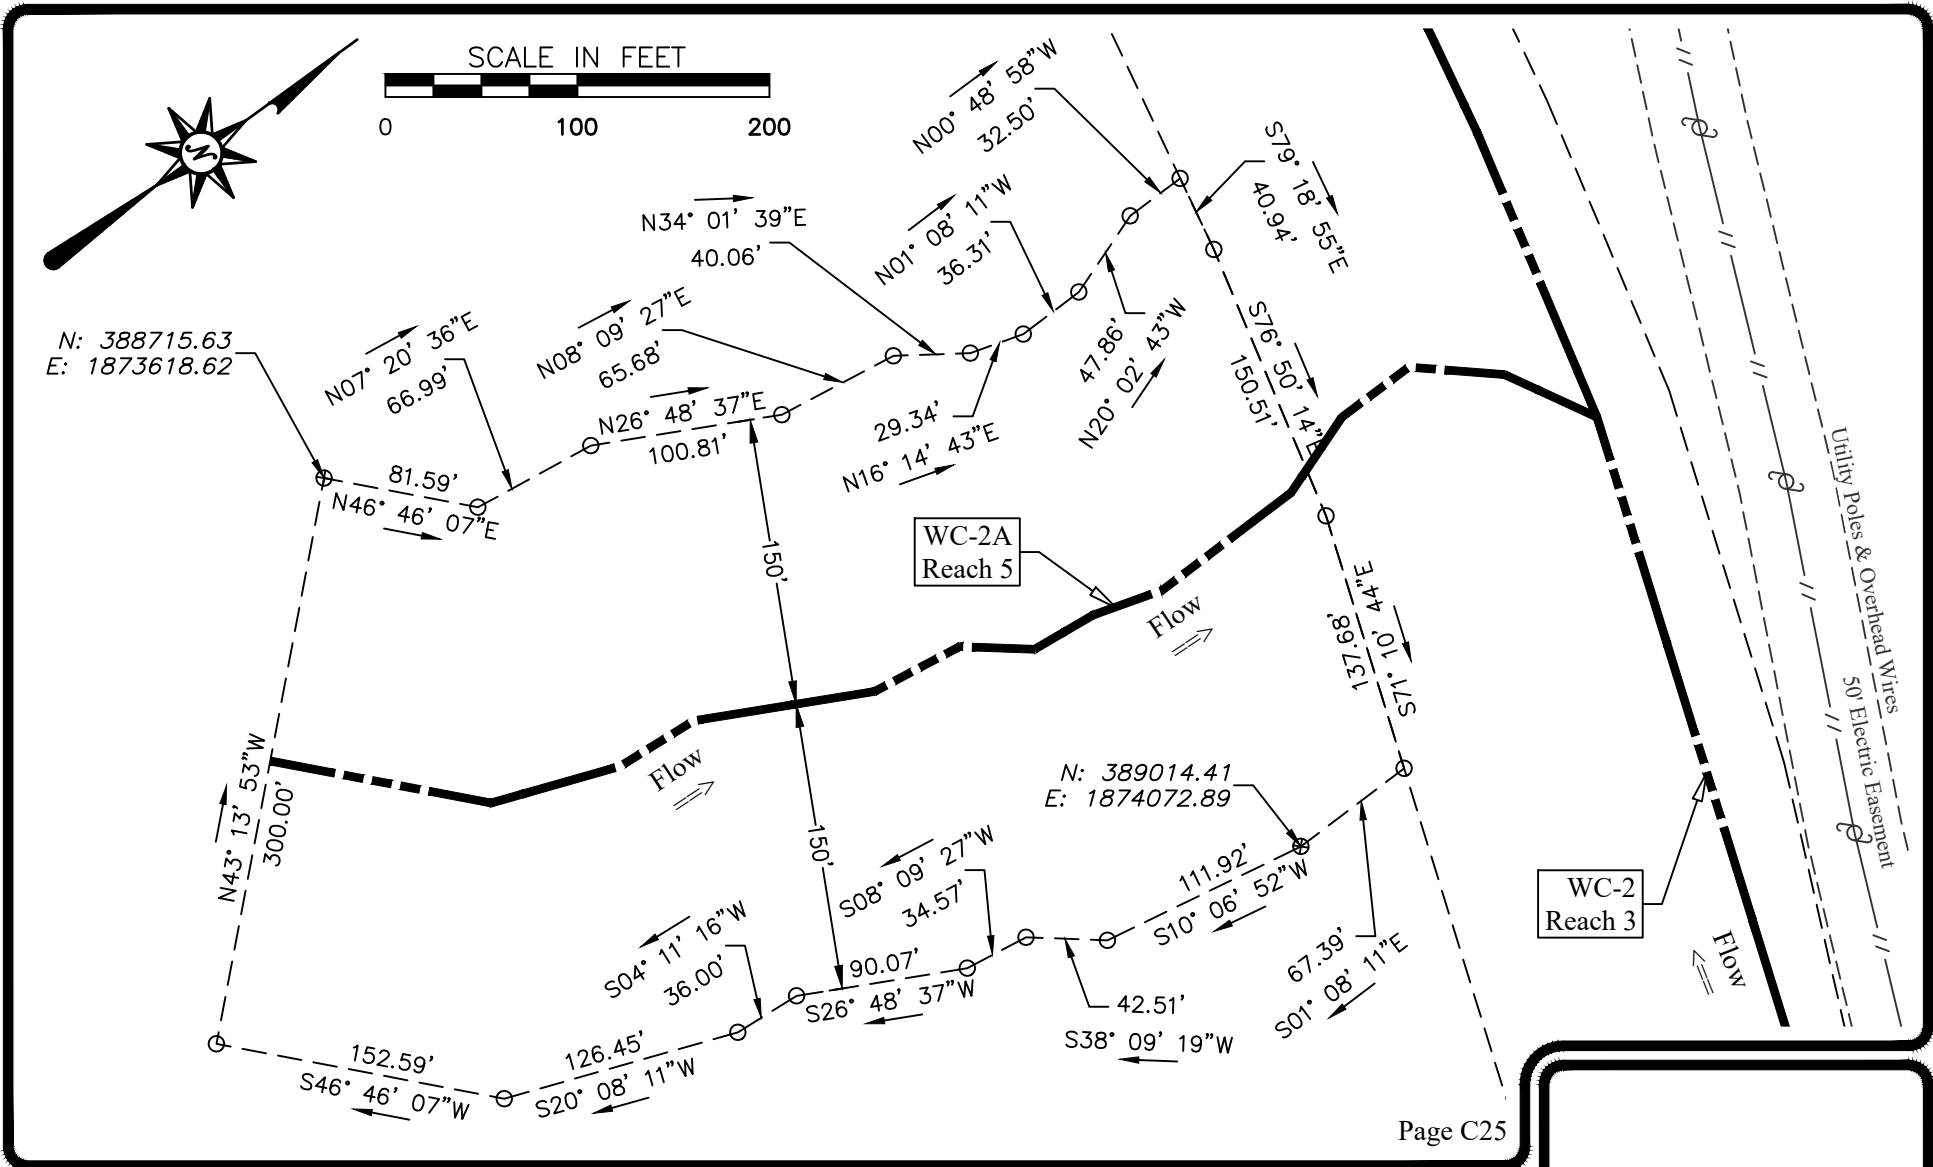

Page C25



**ENGINEERING
LAND SURVEYORS**
ESTABLISHED 1960
www.hampton-technical.com



Corporate Office
Etna Technical Center
35 Wilson Street, Suite 201
Pittsburgh, PA 15223
PHONE: (412) 781-9660
FAX: (412) 781-5904

CLIENT NAME: Greer Industries, Inc., Deckers Creek Limestone Company, & Pikewood, Inc.

PLAN NAME: Easement Maps

PLAN NAME: Site C - WC-2A - Reach 5 - Overall

PROJECT LOC: Monongalia County - West Virginia

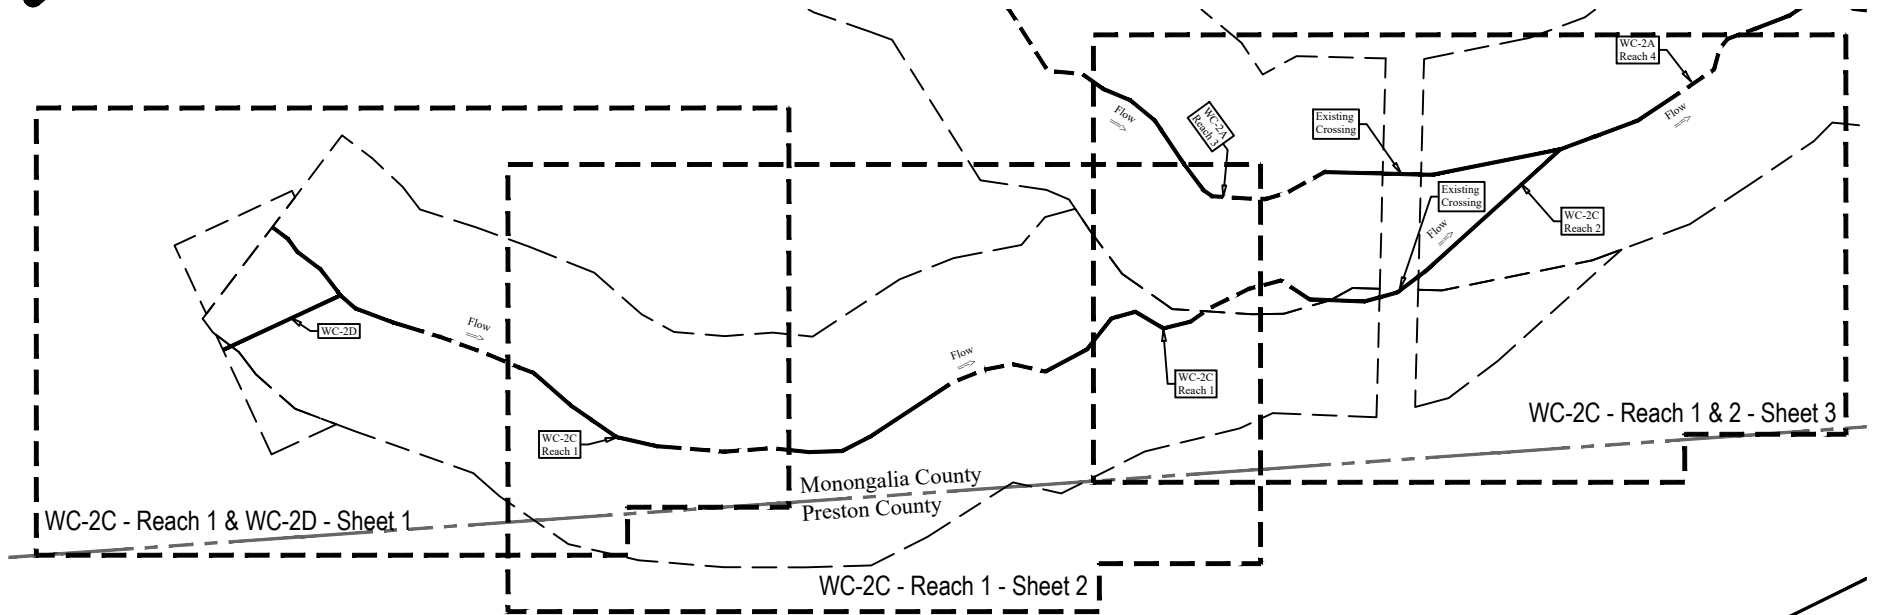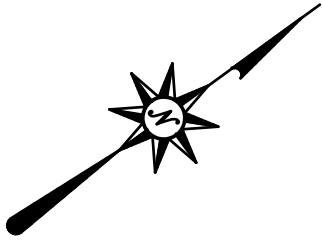


ENGINEERING
LAND SURVEYORS
ESTABLISHED 1960
www.hampton-technical.com

Corporate Office
Etna Technical Center
35 Wilson Street, Suite 201
Pittsburgh, PA 15223
PHONE: (412) 781-9660
FAX: (412) 781-5904

CLIENT NAME: Greer Industries, Inc., Deckers Creek Limestone Company,
& Pikewood, Inc.

PLAN NAME: Site C - WC-2C - Reach 1&2 & WC-2D - Overall

PROJECT LOC: Monongalia County - West Virginia

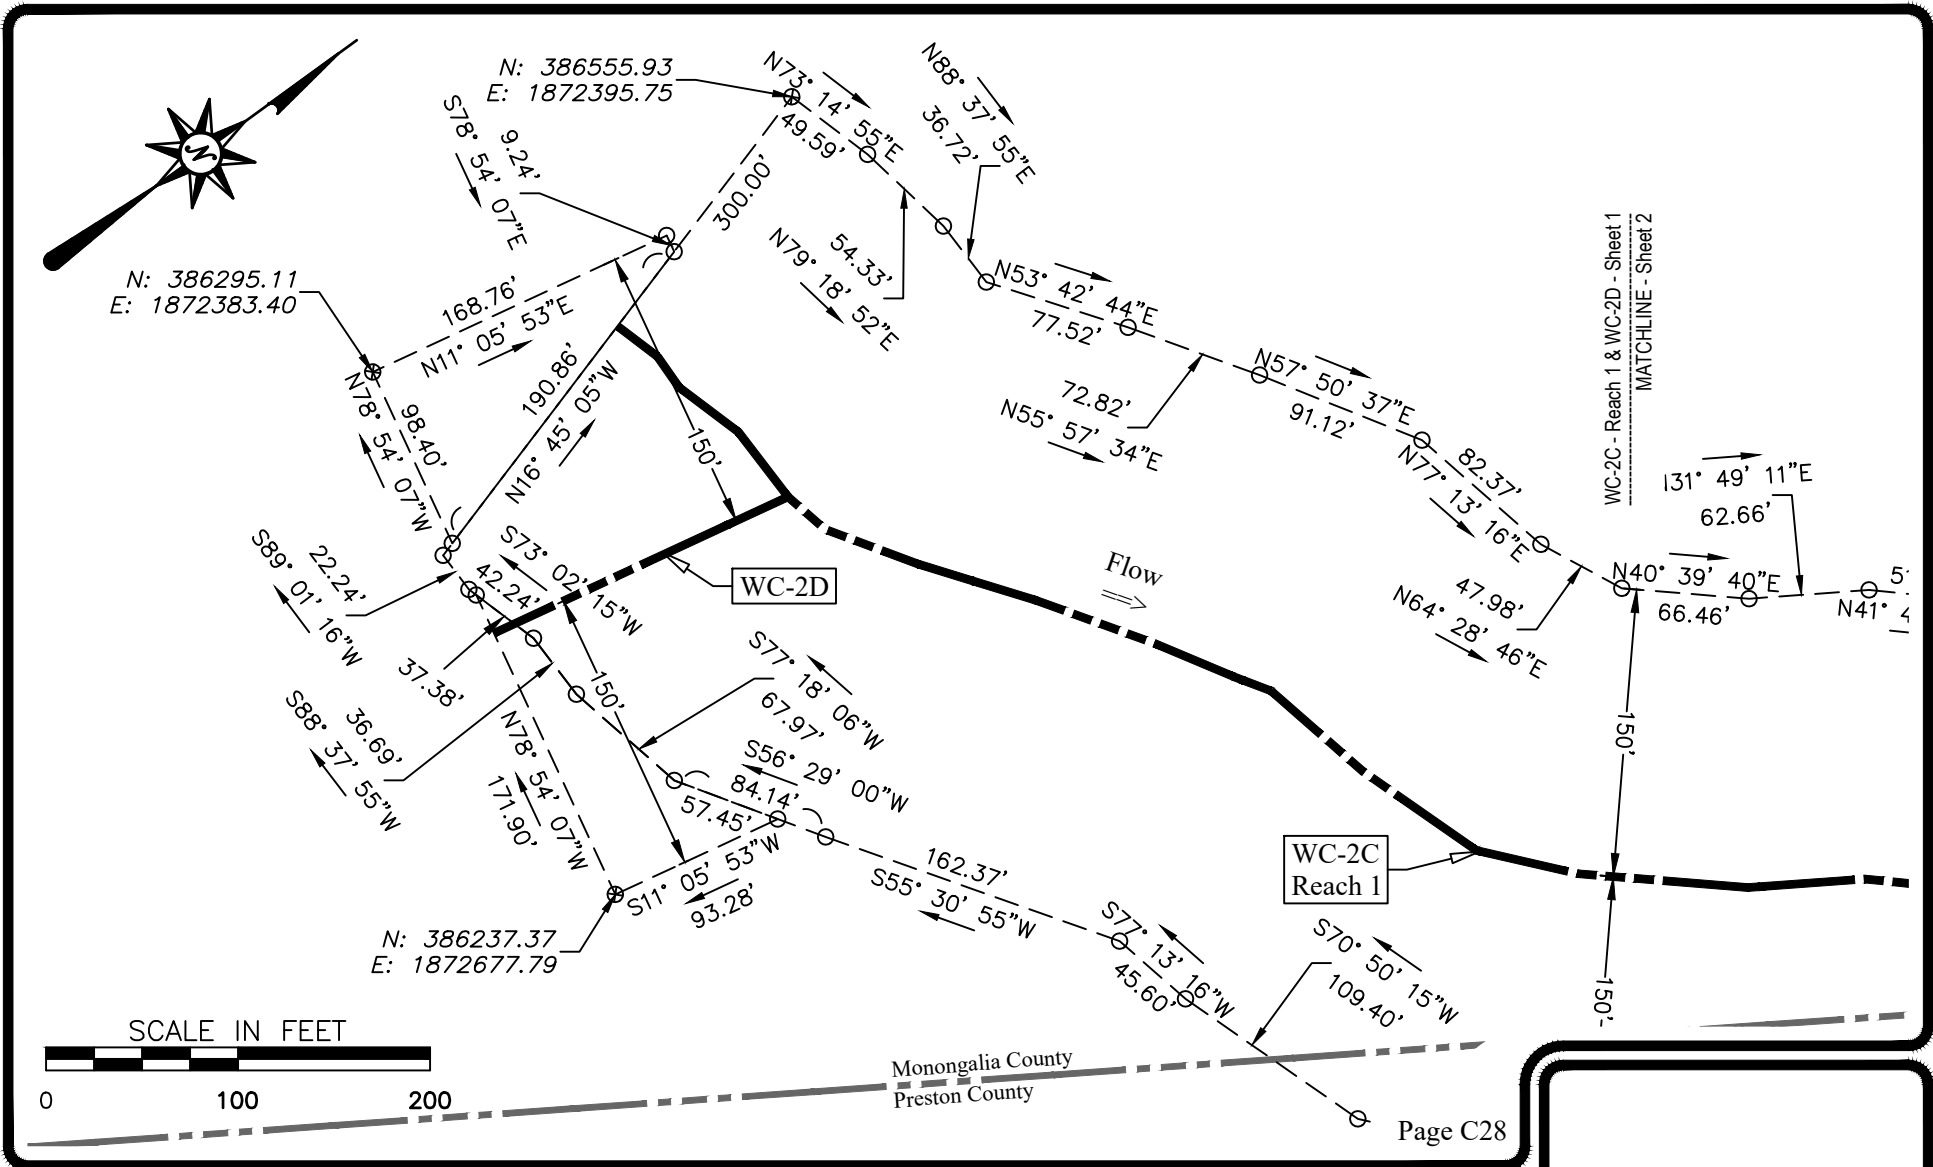

HAMPTON TECHNICAL ASSOCIATES
 ENGINEERING
 LAND SURVEYORS
 ESTABLISHED 1960
 www.hampton-technical.com


Corporate Office
 Etna Technical Center
 35 Wilson Street, Suite 201
 Pittsburgh, PA 15223
 PHONE: (412) 781-9660
 FAX: (412) 781-5904

CLIENT NAME: Greer Industries, Inc., Deckers Creek Limestone Company, & Pikewood, Inc.

PLAN NAME: Easement Maps
 Site C - WC-2C - Reach 1 & WC-2D - Sheet 1

PROJECT LOC: Monongalia & Preston Counties - West Virginia

| | | | | | | | | | | | |
|--------|-------|-------|------------|-------|--------------------------|--------|-----------|------|-----|------|----|
| PROJ#: | 11698 | DATE: | 09-24-2020 | FILE: | 11698-SiteABCDEF-Dev.dwg | SCALE: | 1' = 100' | DRW: | dms | CHK: | ms |
|--------|-------|-------|------------|-------|--------------------------|--------|-----------|------|-----|------|----|

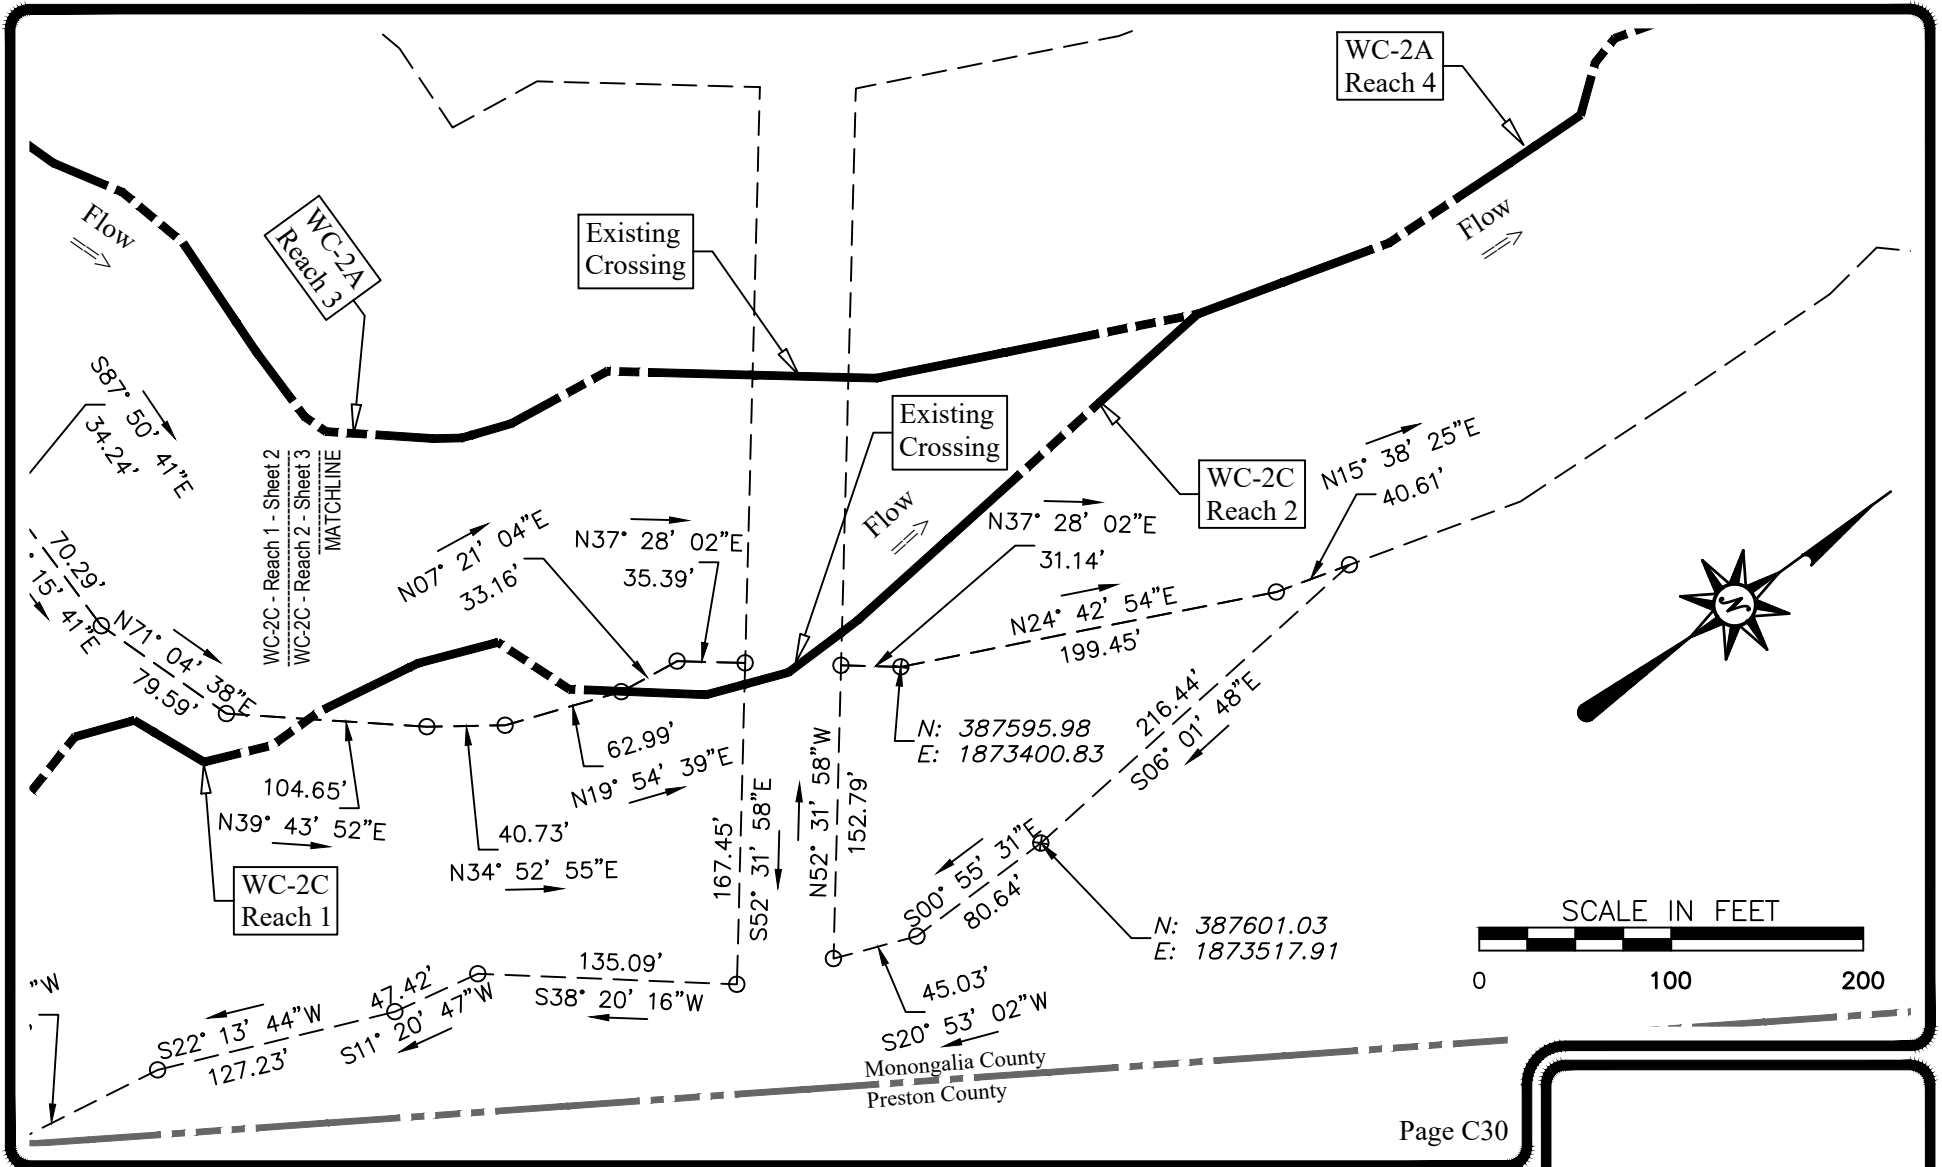


**ENGINEERING
LAND SURVEYORS**
ESTABLISHED 1960
www.hampton-technical.com


Corporate Office
Etna Technical Center
35 Wilson Street, Suite 201
Pittsburgh, PA 15223
PHONE: (412) 781-9660
FAX: (412) 781-5904

CLIENT NAME: Greer Industries, Inc., Deckers Creek Limestone Company, & Pikewood, Inc.

PLAN NAME: Site C - WC-2C - Reach 1 & 2 - Sheet 3

PROJECT LOC: Monongalia County - West Virginia

| | | | | | | | | | | | |
|--------|-------|-------|------------|-------|--------------------------|--------|-----------|------|-----|------|----|
| PROJ#: | 11698 | DATE: | 09-24-2020 | FILE: | 11698-SiteABCDEF-Dev.dwg | SCALE: | 1' = 100' | DRW: | dms | CHK: | ms |
|--------|-------|-------|------------|-------|--------------------------|--------|-----------|------|-----|------|----|

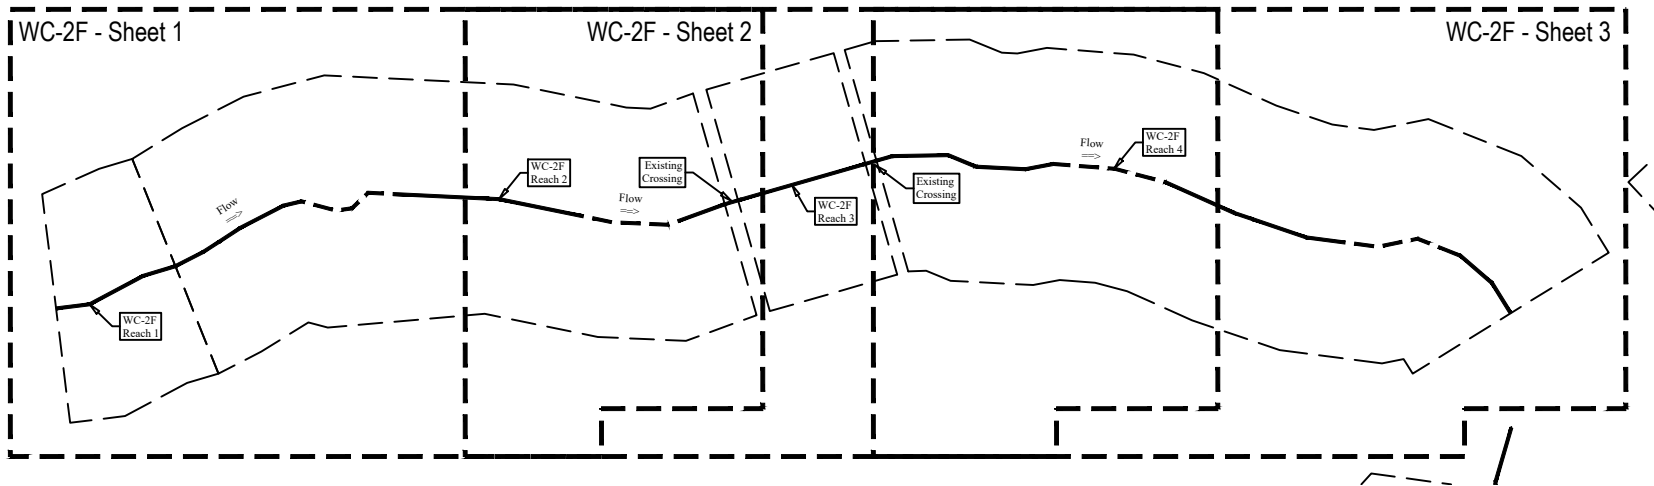




**ENGINEERING
LAND SURVEYORS**
ESTABLISHED 1960
www.hampton-technical.com


Corporate Office
Etna Technical Center
35 Wilson Street, Suite 201
Pittsburgh, PA 15223
PHONE: (412) 781-9660
FAX: (412) 781-5904

CLIENT NAME: Greer Industries, Inc., Deckers Creek Limestone Company, & Pikewood, Inc.

PLAN NAME: Site C - WC-2F - Overall

PROJECT LOC: Monongalia County - West Virginia

 

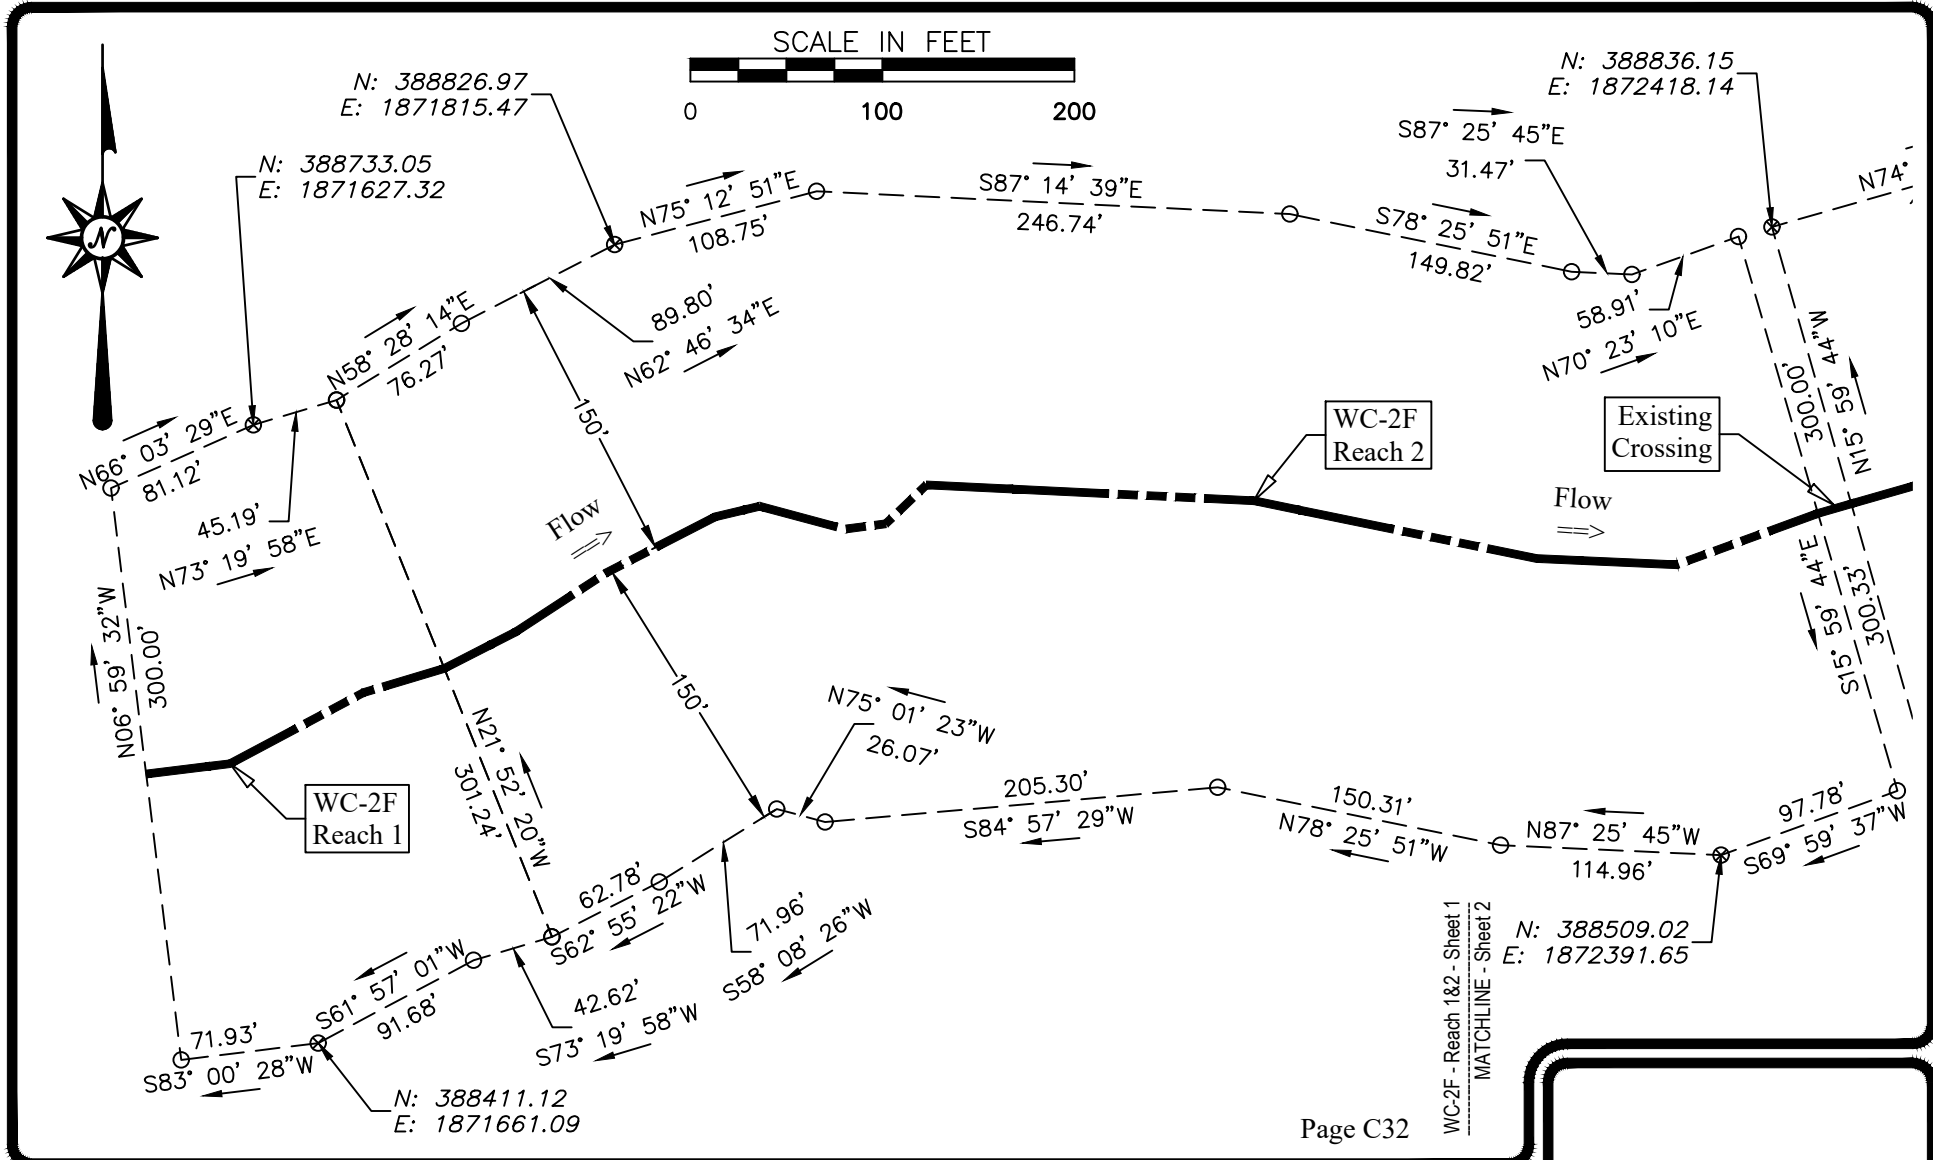


**ENGINEERING
LAND SURVEYORS**
 ESTABLISHED 1960
 www.hampton-technical.com


Corporate Office
 Etna Technical Center
 35 Wilson Street, Suite 201
 Pittsburgh, PA 15223
 PHONE: (412) 781-9660
 FAX: (412) 781-5904

CLIENT NAME: Greer Industries, Inc., Deckers Creek Limestone Company, & Pikewood, Inc.

PLAN NAME: Easement Maps

PLAN NAME: Site C - WC-2F - Reach 1 & 2 - Sheet 1

PROJECT LOC: Monongalia County - West Virginia

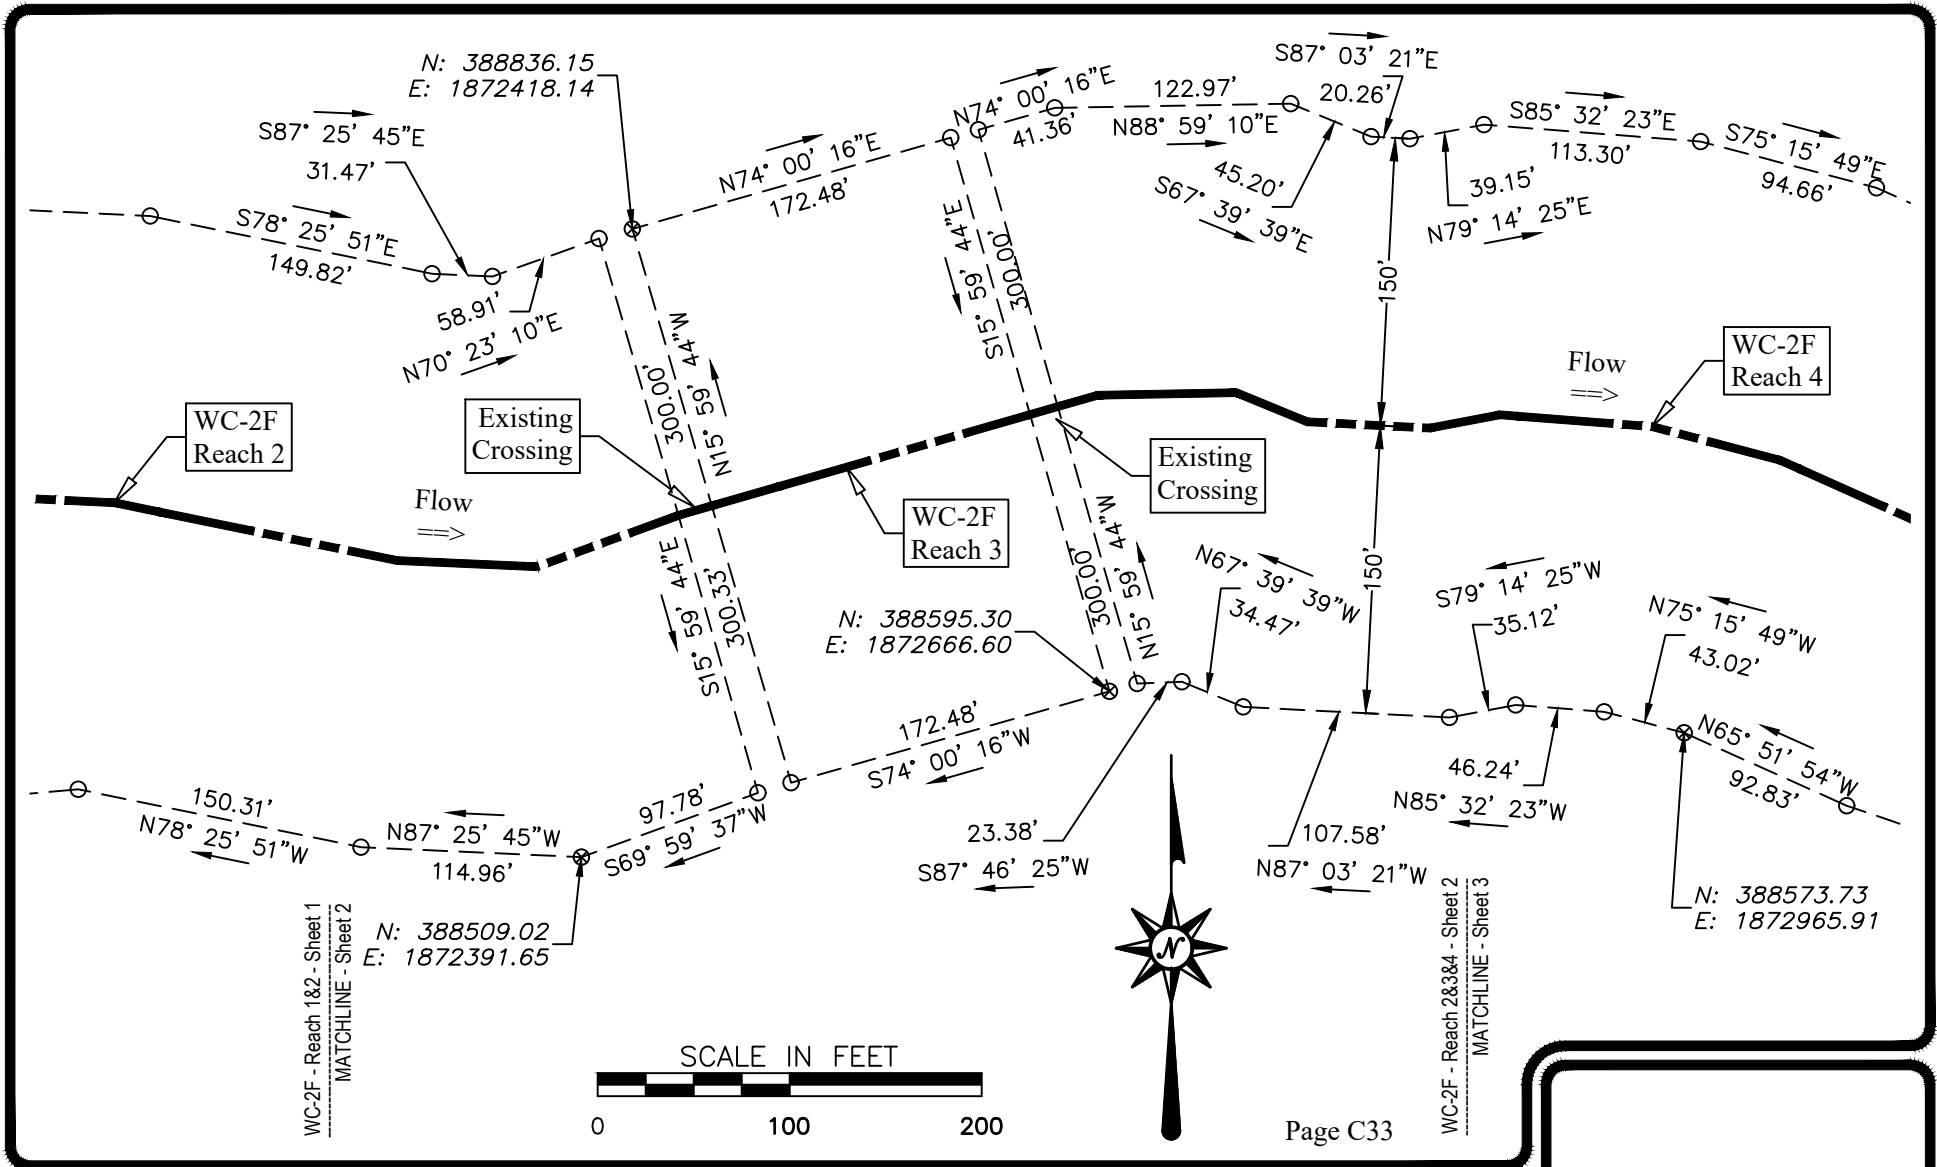

HAMPTON TECHNICAL ASSOCIATES
 ENGINEERING
 LAND SURVEYORS
 ESTABLISHED 1960
 www.hampton-technical.com

Corporate Office
 Etna Technical Center
 35 Wilson Street, Suite 201
 Pittsburgh, PA 15223
 PHONE: (412) 781-9660
 FAX: (412) 781-5904

CLIENT NAME: Greer Industries, Inc., Deckers Creek Limestone Company, & Pikewood, Inc.

PLAN NAME: Site C - WC-2F - Reach 2 & 3 & 4 - Sheet 2

PROJECT LOC: Monongalia County - West Virginia

| | | | | | | | | | | | |
|--------|-------|-------|------------|-------|--------------------------|--------|-----------|------|-----|------|----|
| PROJ#: | 11698 | DATE: | 09-24-2020 | FILE: | 11698-SiteABCDEF-Dev.dwg | SCALE: | 1' = 100' | DRW: | dms | CHK: | ms |
|--------|-------|-------|------------|-------|--------------------------|--------|-----------|------|-----|------|----|

